





**IMPORTANT:** NOTE. SAMPLE DRAWING ONLY ACTUAL DIMENSION MAY CHANGE. **DO NOT SCALE**


# JNC RESISTA MESH 10M D.L GATE

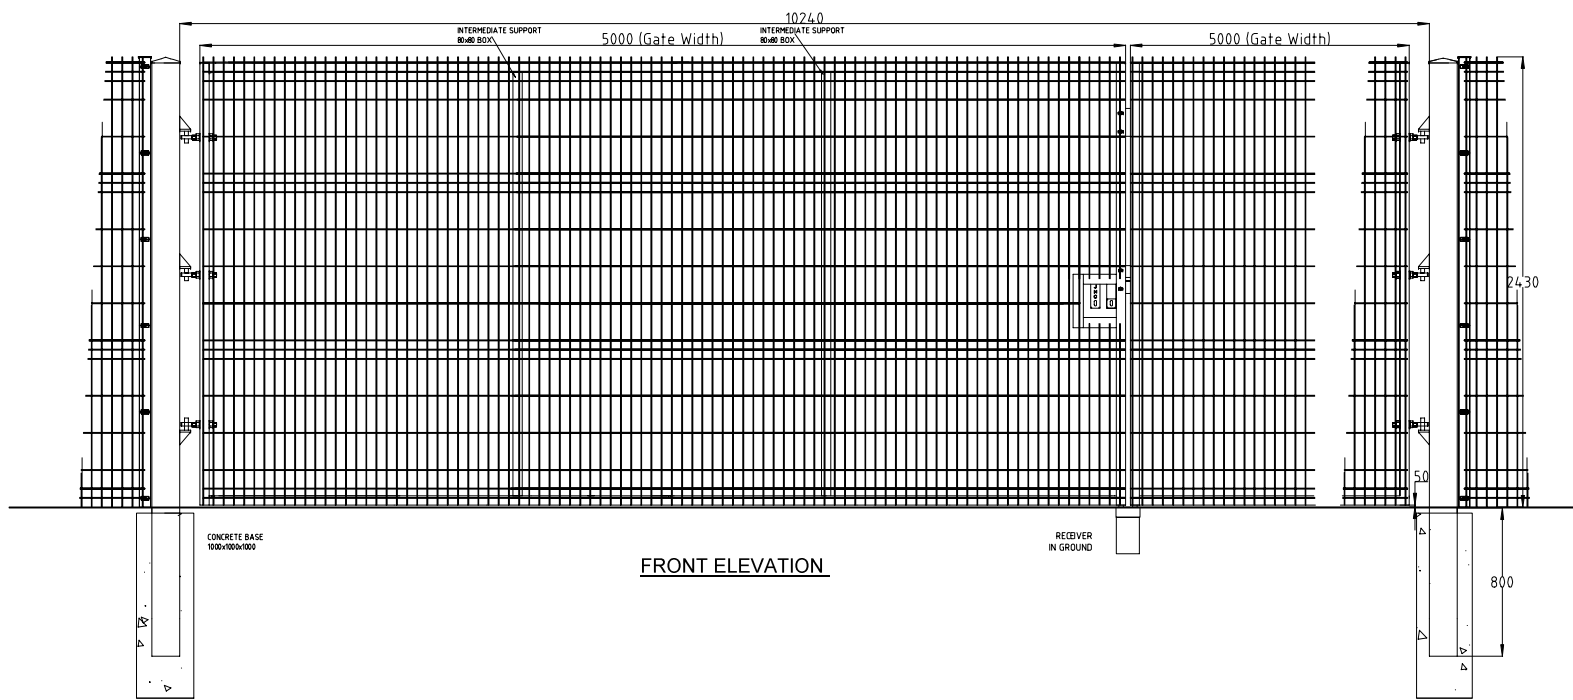



FRONT ELEVATION

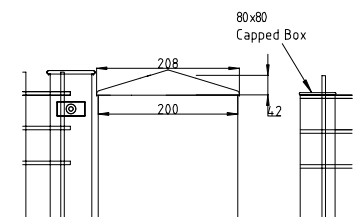


POST CAP DETAIL

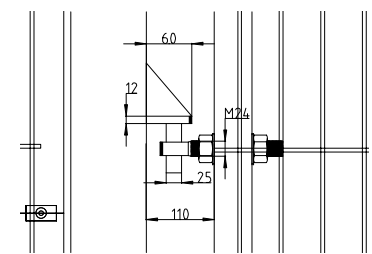


HINGE DETAIL

 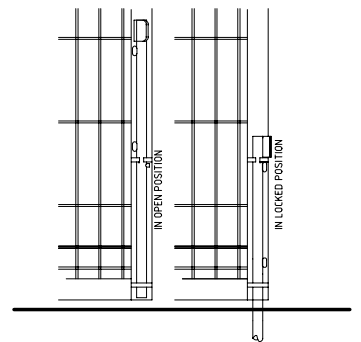

LOCK DETAIL

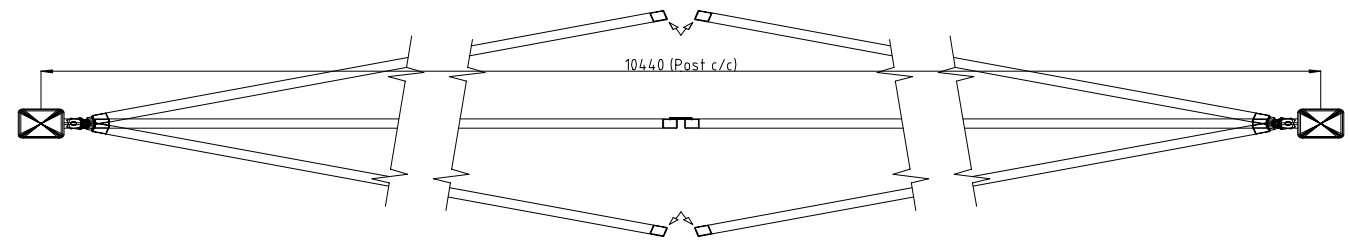


PLANVIEW

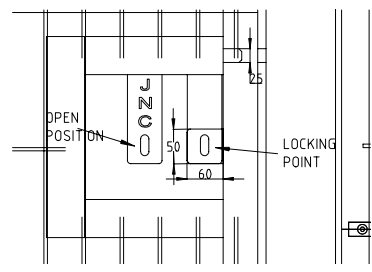

LOCK DETAIL

**NOTE.** 2.4 M High fence shown

Drawing Title: JNC RESISTA 10M W: 2.4M H D.L HANGING GATE		
Project / Client:	SAMPLE DRAWING	
Drawing / Doc No:	Ref. No. MPG-R-04 / (* )	
Date: 18/07/16	By: JD	App: JNC FENCING

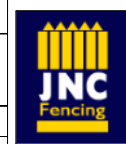

**J.N.CUMMINS & Co.LTD**  
 Industrial Fencing Contractors  
 Supply / Supply and Erection  
 Mayfield, Cashel, Co Tipperary  
 Tel: 00353 62 62214 Fax: 00353 62 62947  
 e-Mail info@jncfence.com  
 www.jncfence.com