





IMPORTANT: NOTE. SAMPLE DRAWING ONLY ACTUAL DIMENSION MAY CHANGE. **DO NOT SCALE**


JNC RESISTA MESH 9M D.L GATE

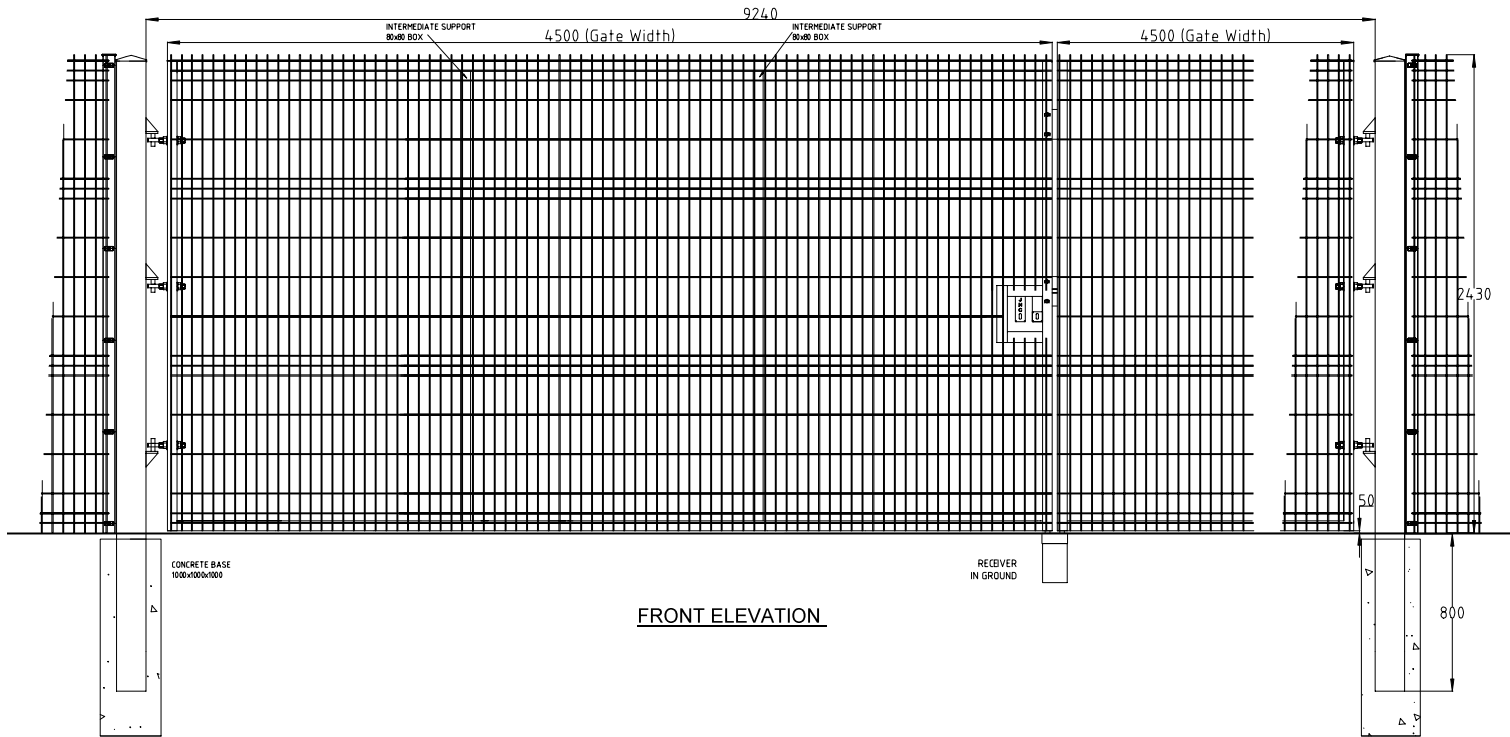


FRONT ELEVATION

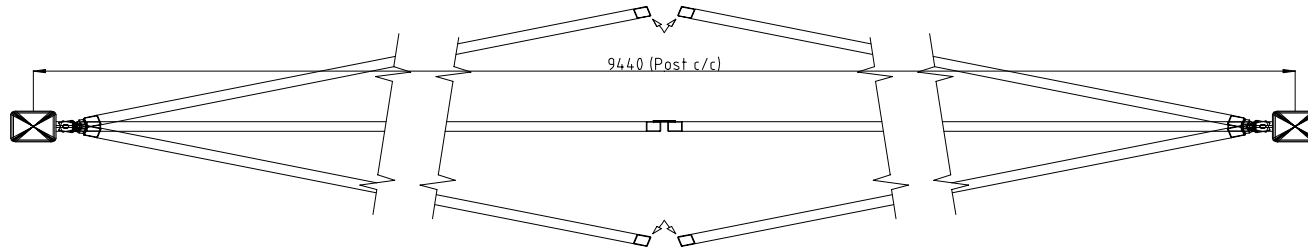


PLANVIEW

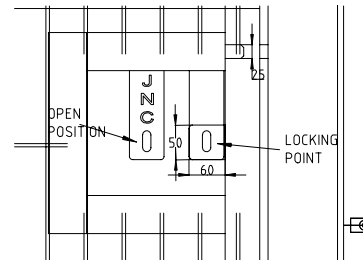



LOCK DETAIL

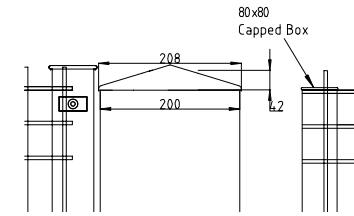

POST CAP DETAIL

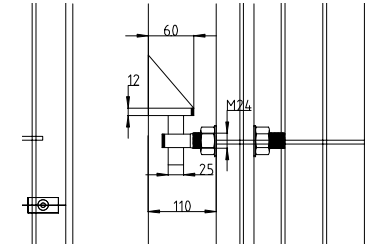


HINGE DETAIL

 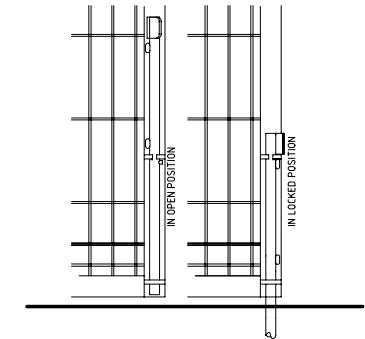

LOCK DETAIL

Drawing Title: JNC RESISTA 9M W: 2.4M H D.L HANGING GATE		
Project / Client:	SAMPLE DRAWING	
Drawing / Doc. No:	Ref. No. MPG-R-04/ (*)	
Date: 18/07/16	By: JD	App: JNC FENCING

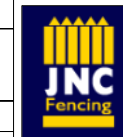

J.N.CUMMINS & Co.LTD
 Industrial Fencing Contractors
 Supply / Supply and Erection
 Mayfield, Cashel, Co Tipperary
 Tel: 00353 62 62214 Fax: 00353 62 62947
 e-Mail info@jncfence.com
 www.jncfence.com

NOTE. 2.4 M High fence shown