


**IMPORTANT:** NOTE: SAMPLE DRAWING ONLY ACTUAL DIMENSION MAY CHANGE. **DO NOT SCALE**

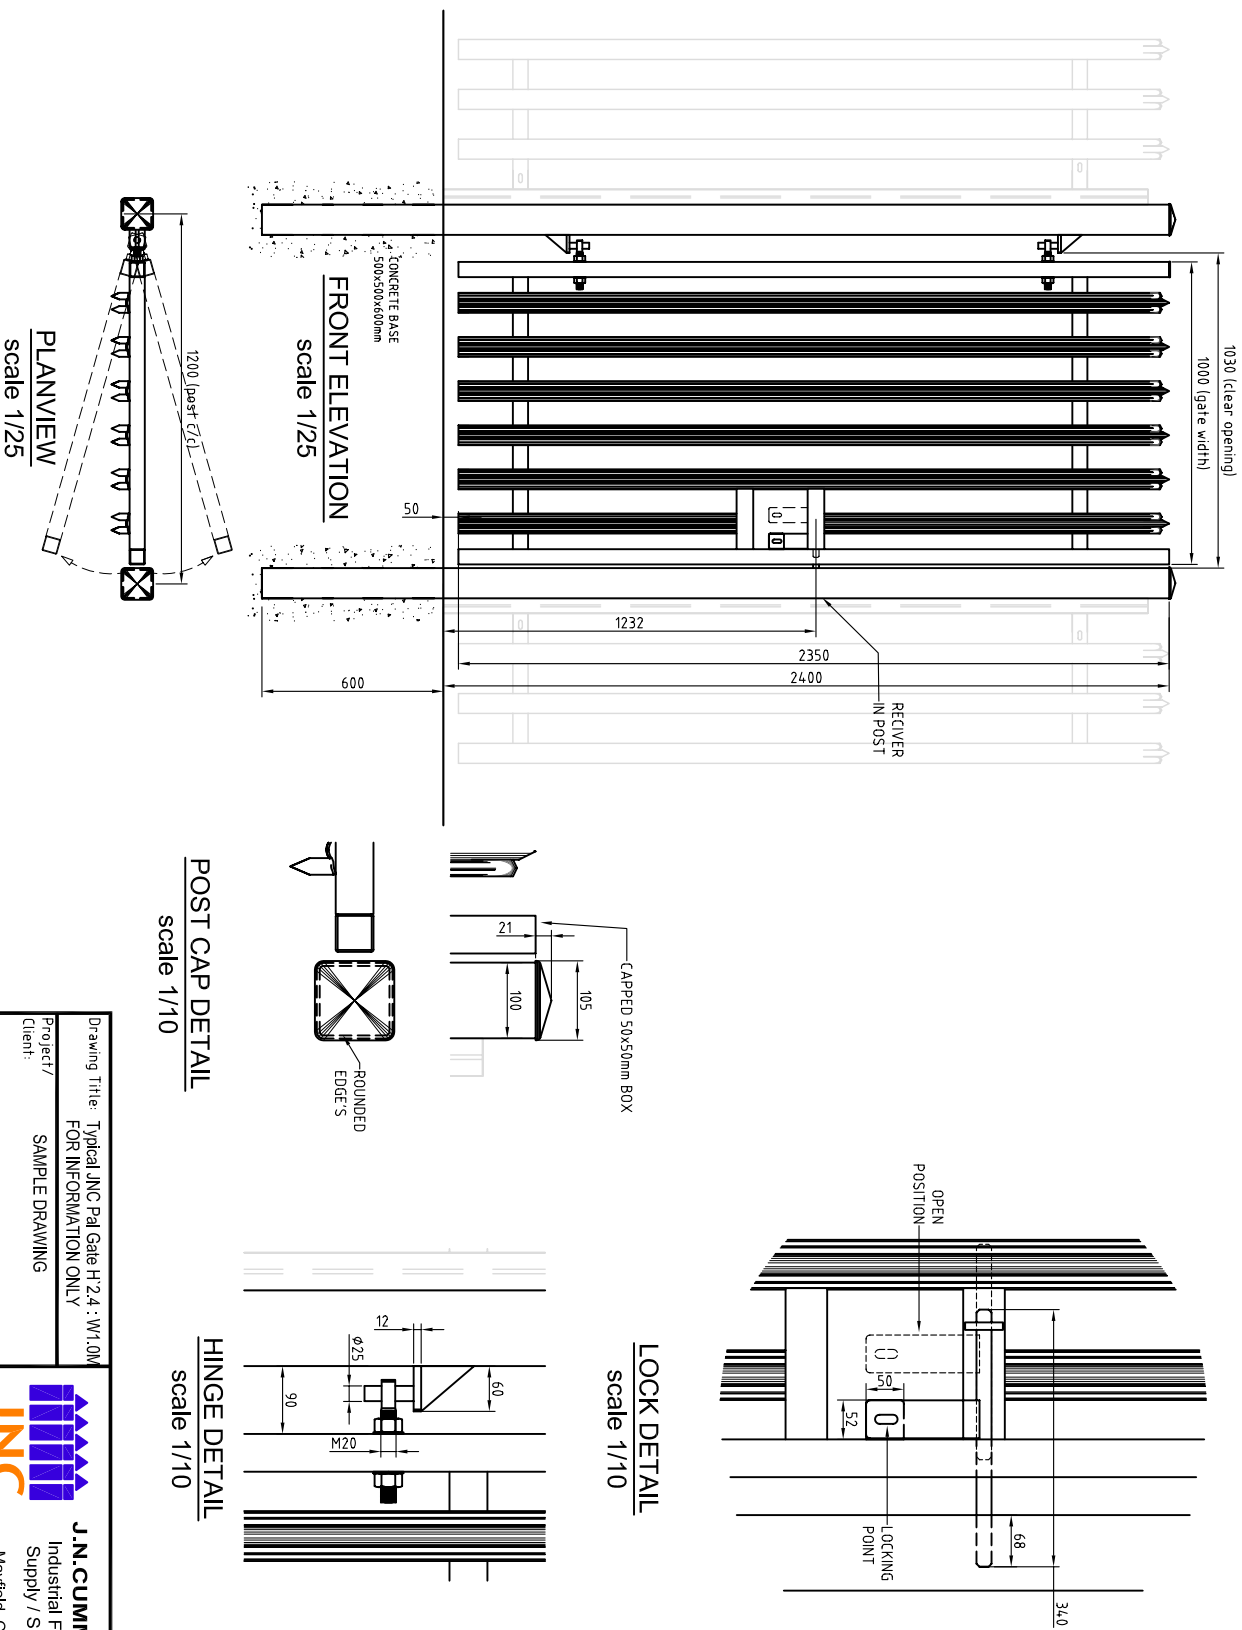

**NOTE.** OPTIONAL PALE TYPES AVAILABLE. See fencing Drawings Details

Drawing Title: Typical JNC Pal Gate H 2.4 : W1.0M FOR INFORMATION ONLY	
Project/ Client:	SAMPLE DRAWING
Drawing/Doc No Ref No. -PG11	App JNC FENCING
Date: 06/11/02	By: D.D.S.

**J.N.CUMMINS & Co.LTD**  
Industrial Fencing Contractors  
Supply / Supply and Erection

Mayfield, Cashel, Co Tipperary  
Tel: 00353 62 62214 Fax: 00353 62 62947  
e-Mail: info@jncfencing.com  
www.jncfencing.com