









Perspective
SCALE: 1:1000

Product Code (non PPC*)	Product Code (PPC*)	Height (mm)	Horizontal wires (Qty)	Notes: (all heights)
1301014	1301037	1200	12	Vertical Wires - 113 x Ø4mm
1301015	1301038	1800	16	Horizontal Wires - Ø6mm
1301016	1301039	2000	17	Vertical C/C - 43 & 20mm
1301017	1301040	2400	19	Aperture (mm) - 200x43 x20mm
				Width (mm) - 3008mm

*PPC = Powder Coated

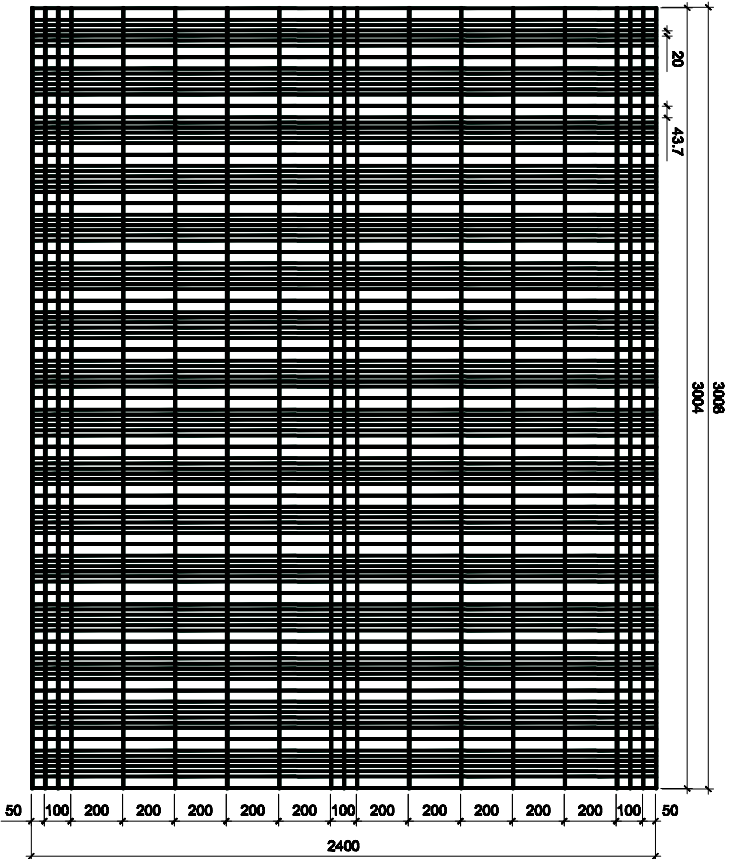

Elevation (2430 high panel)
SCALE: 1:1000

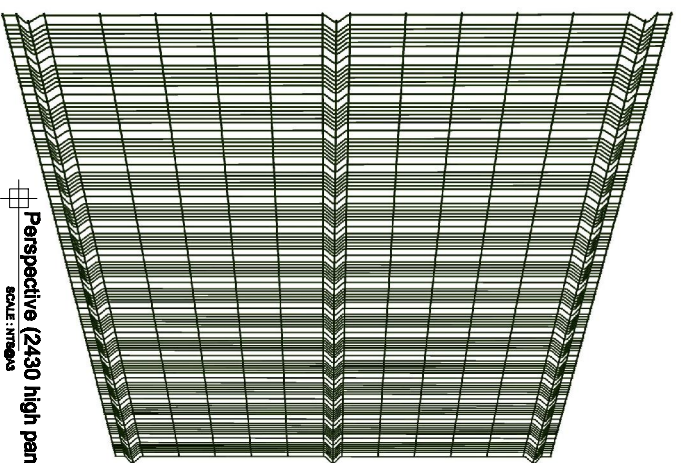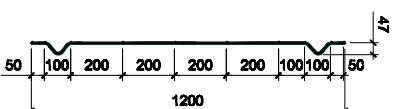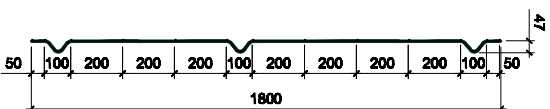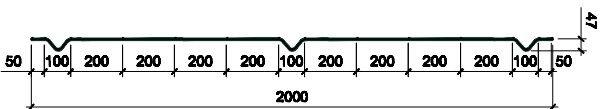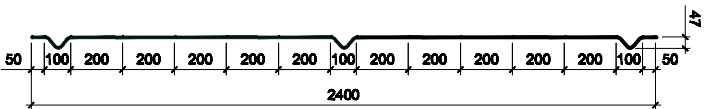

Perspective (2430 high panel)
SCALE: 1:1000

IMPORTANT NOTE: SAMPLE DRAWING ONLY. ACTUAL DIMENSIONS MAY CHANGE. DO NOT SCALE.
Copyright: J.N.C. Fencing.

This drawing must not be loaned, copied or otherwise reproduced in whole or in part or used for any purpose without the prior permission of J.N.C. Fencing.



J.N.CUMMINS & CO.LTD

Industrial Fencing Contractors

Hayfield, Chapel Co. Tipperary
Tel: 05233 62 6231/4 Fax: 05233 62 6231/7
info@meshfence.co.uk
www.meshfence.co.uk



Sections (All heights shown)
SCALE: 1:1000

DRAWING TITLE

DATE:

December 2009

SHEET SIZE:

A3

SCALE:

See Notes

DWG. NO.:

JNC P

REV. NO.:

A

JNC Premier