





Perspective
SCALE: 1:NTS@A3

Product Code (non PPC*)	Product Code (PPC*)	Height (mm)	Horizontal wires (Qty)	Notes: (all heights)
1301172	1301178	1230	10	Vertical Wires - 84 x Ø5mm
1301173	1301179	1530	13	Horizontal Wires - Ø5mm
1301174	1301180	1730	14	Vertical C/C - 30mm
1301175	1301181	2030	17	Aperture (mm) - 200x25mm
1301177	1301183	2430	19	Width (mm) - 2509mm
1301176	1301182	3030	24	







*PPC = Powder Coated

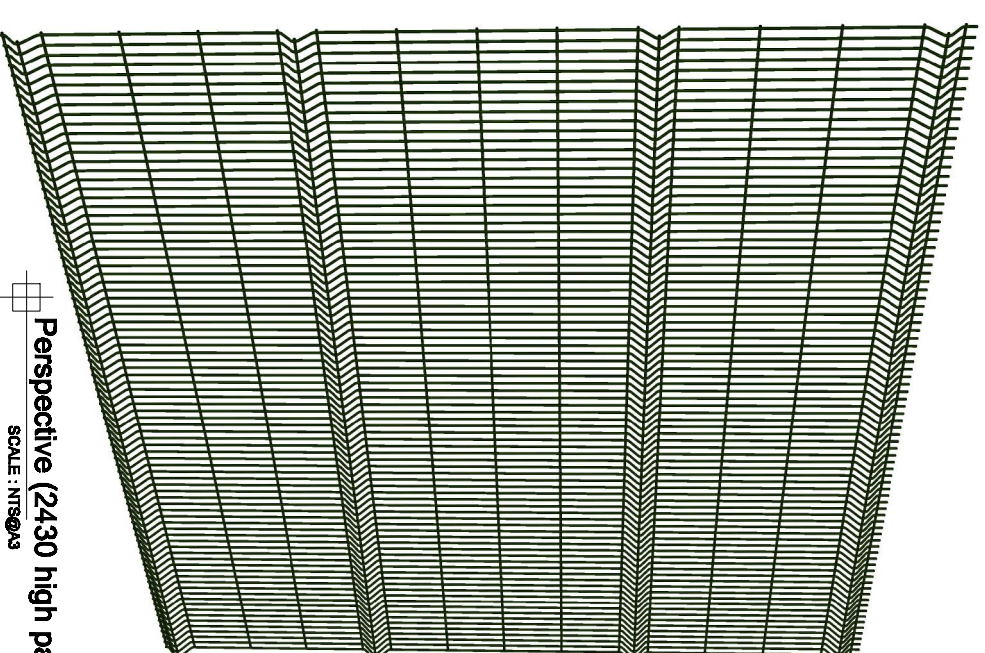

Perspective (2430 high panel)
SCALE: 1:NTS@A3

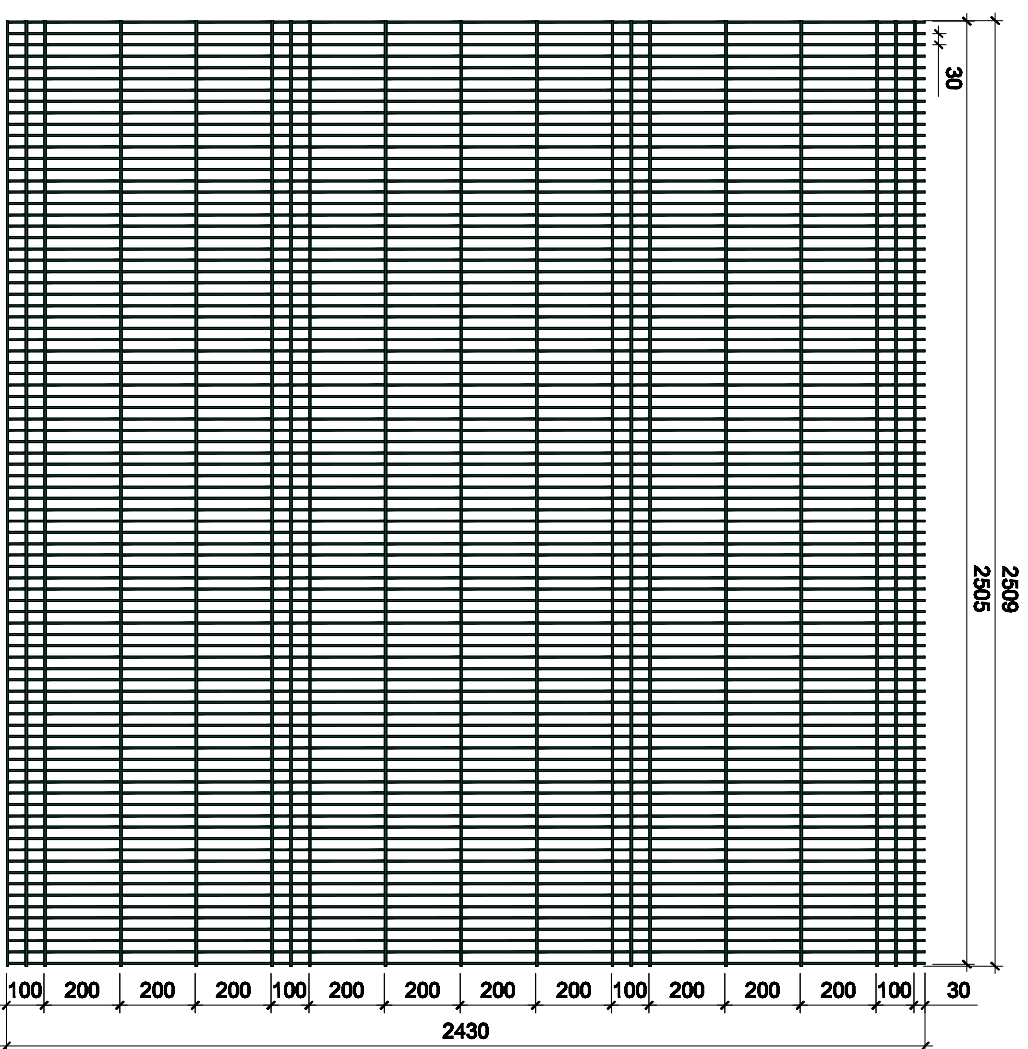


Elevation (2430 high panel)
SCALE: 1:20@A3

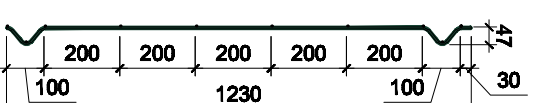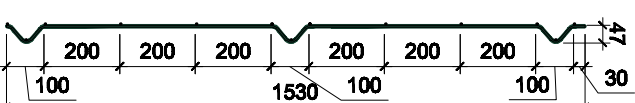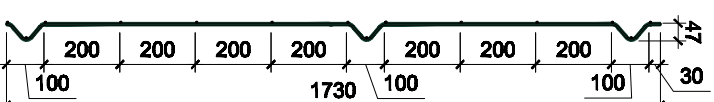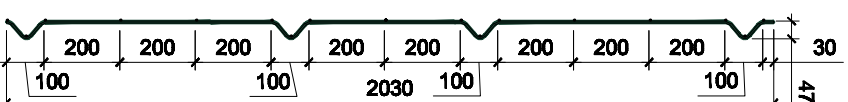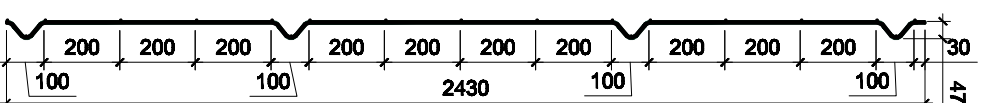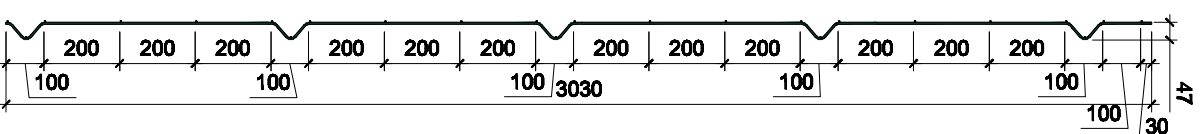

Sections (All heights shown)
SCALE: 1:20@A3



J.N.CUMMINS & CO.LTD
Industrial Fencing Contractors

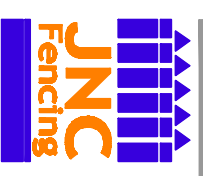

Mayfield, Cashel, Co Tipperary
Tel: 00353 62 62214 Fax: 00353 62 62947
Info@meshfence.co.uk
www.meshfence.co.uk



DRAWING TITLE

JNC SUPREME 2.5

DATE: December 2009 SHEET SIZE: A3 SCALE: See Notes

DWG. NO: JNC S 2.5 REV. NO: A

IMPORTANT! NOTE: SAMPLE DRAWING ONLY. ACTUAL DIMENSIONS MAY CHANGE. **DO NOT SCALE**

Copyright J.N.C. Fencing.

This drawing must not be loaned, copied or otherwise reproduced in whole or in part or used for any purpose without the prior permission of J.N.C. Fencing.