





Perspective
SCALE: 1:NTS@A3

Product Code (non PPC*)	Product Code (PPC*)	Height (mm)	Horizontal wires (Qty)	Notes: (all heights)
1301246	1301249	2030	66	Vertical Wires - 51 x Ø6mm
1301247	1301250	2430	76	Horizontal Wires - 2 x Ø8mm
1301248	1301251	3030	90	Vertical C/C - 50mm
				Width (mm) - 2509mm
				Aperture - First 400mm is 33x50mm. The balance is 80x50mm


*PPC = Powder Coated

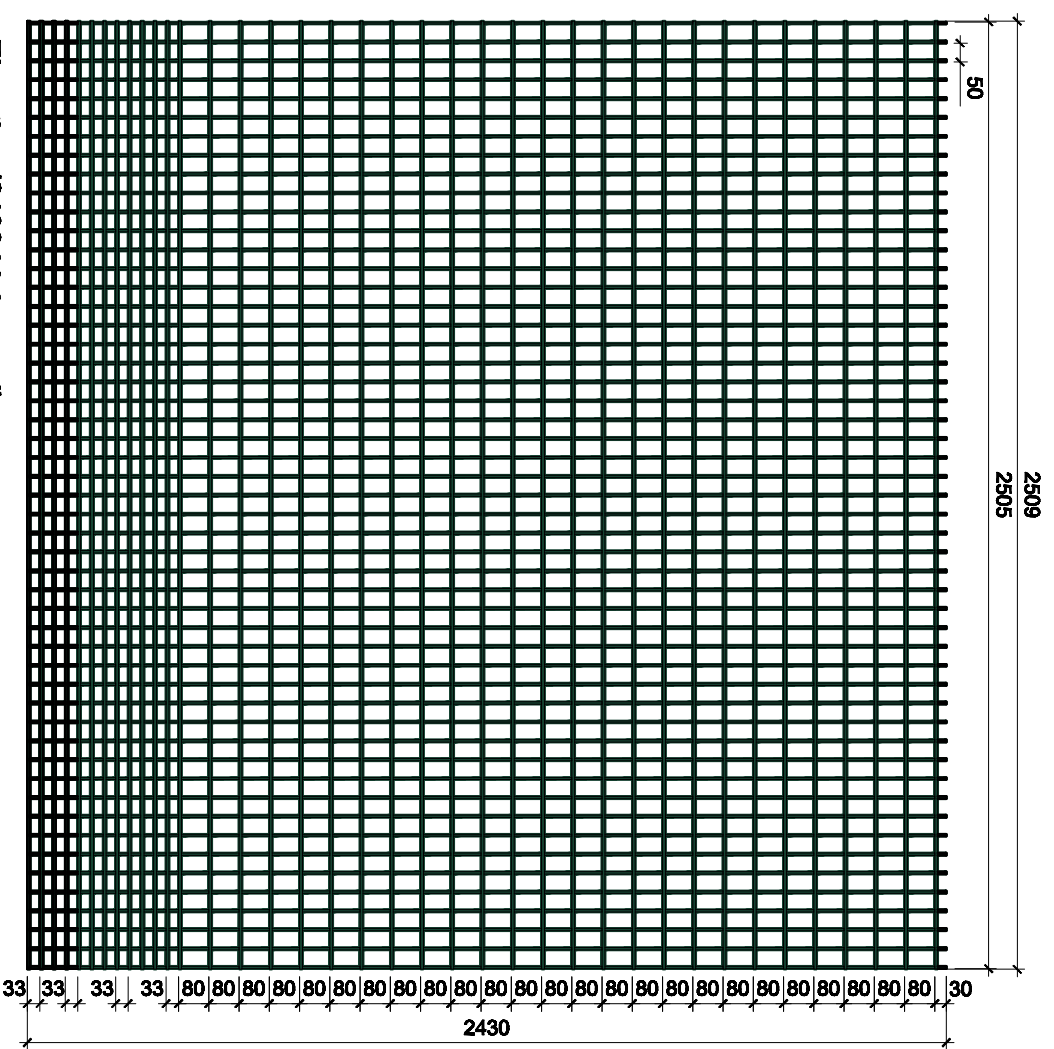

Elevation (2430 high panel)
SCALE: 1:20@A3

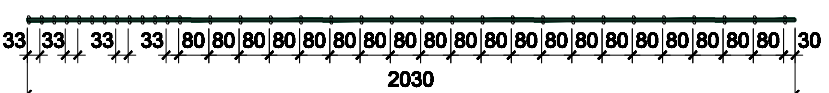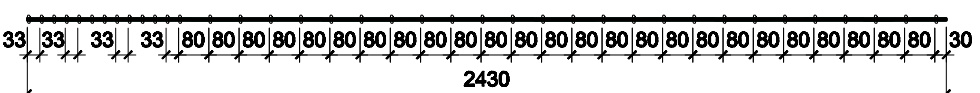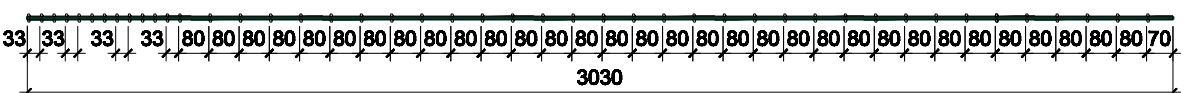


Sections (All heights shown)
SCALE: 1:20@A3

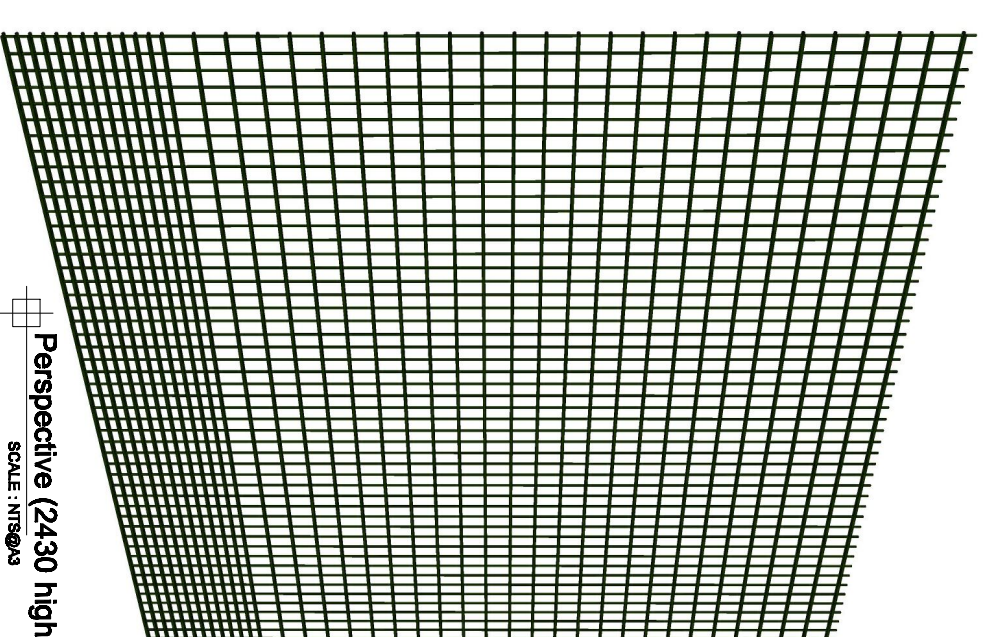

Perspective (2430 high panel)
SCALE: 1:NTS@A3



J.N.CUMMINS & CO.LTD
Industrial Fencing Contractors

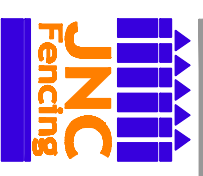

Mayfield, Cashel, Co Tipperary
Tel: 00353 62 62214 Fax: 00353 62 62947
Info@meshfence.co.uk
www.meshfence.co.uk



DRAWING TITLE

JNC Hockey & Hurling Kicker 2.5

DATE:

December 2009

SHEET SIZE:

A3

SCALE:

See Notes

DWG. NO.:

JNCH & HK 2.5

REV. NO.:

A

IMPORTANT! NOTE SAMPLE DRAWING ONLY ACTUAL DIMENSIONS MAY CHANGE. DO NOT SCALE

Copyright J.N.C. Fencing.

This drawing must not be loaned, copied or otherwise reproduced in whole or in part or used for any purpose without the prior permission of J.N.C. Fencing.