


IMPORTANT: NOTE: SAMPLE DRAWING ONLY ACTUAL DIMENSION MAY CHANGE. DO NOT SCALE

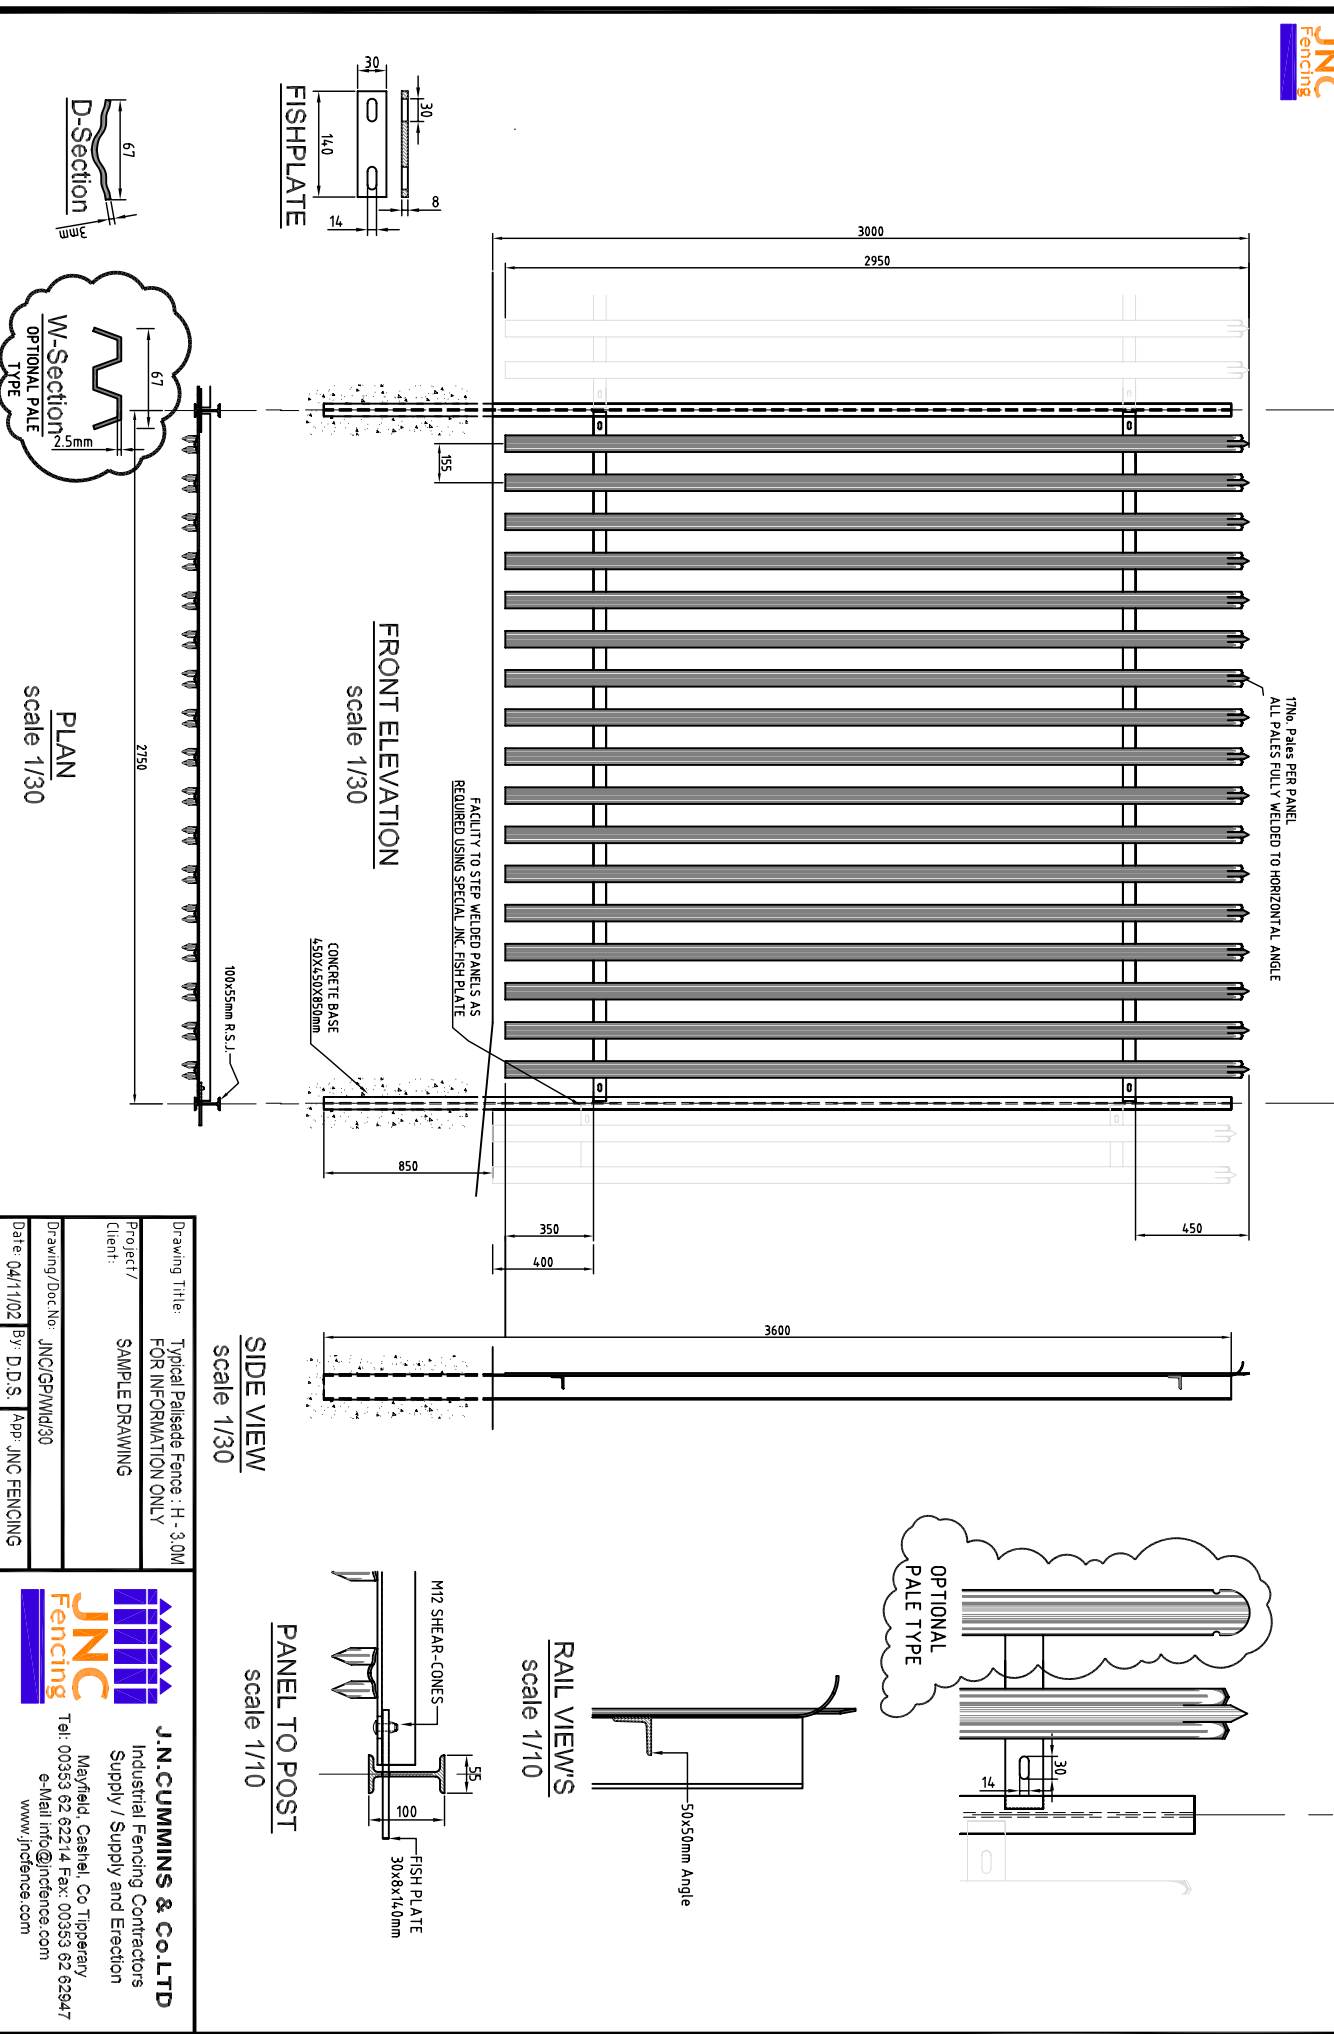

Drawing Title:	Typical Palisade Fence : H - 3.0M FOR INFORMATION ONLY
Project / Client:	SAMPLE DRAWING
Drawing/Doc.No:	JNC/GP/M/D/30
Date:	04/11/02
By:	D.P.S.
App:	JNC FENCING

J.N. CUMMINS & CO. LTD
Industrial Fencing Contractors
Supply / Supply and Erection

Mayfield, Cashel, Co Tipperary
Tel: 00353 62 62214 Fax: 00353 62 62947
e-Mail: info@jncfence.com
www.jncfence.com