



Perspective  
SCALE: NTS@A3

Product Code (non PPC*)	Product Code (PPC*)	Height (mm)	Horizontal wires (Qty)	Notes: (all heights)
1301252	1301256	830	8	Vertical Wires - 46 x Ø5mm
1301253	1301257	1030	9	Horizontal Wires - Ø5mm
1301005	1301028	1230	10	Vertical C/C - 55mm
1301254	1301258	1530	13	Aperture (mm) - 200x50mm
1301006	1301029	1730	14	Width (mm) - 2509mm
1301007	1301030	2030	17	
1301008	1301031	2430	19	
1301255	1301259	3030	24	









\*PPC = Powder Coated

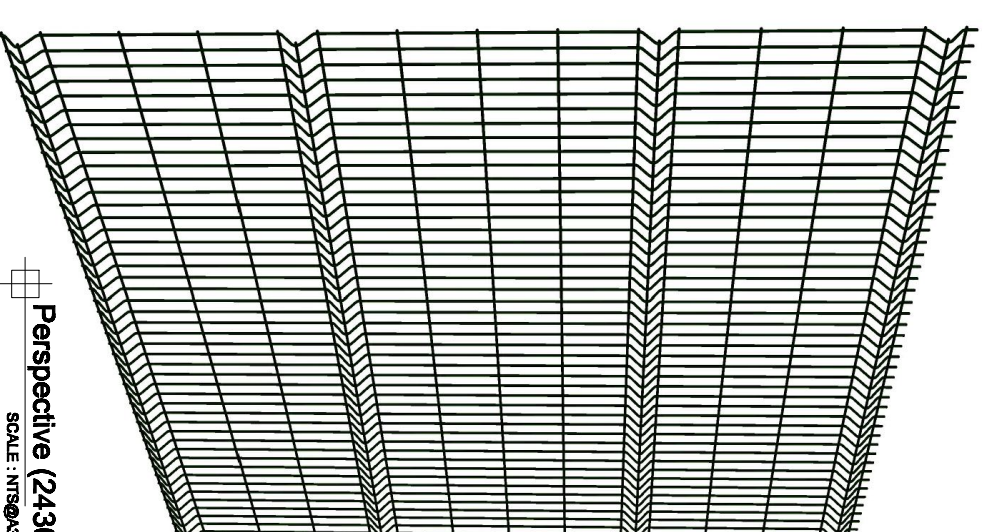

Perspective (2430 high panel)  
SCALE: NTS@A3

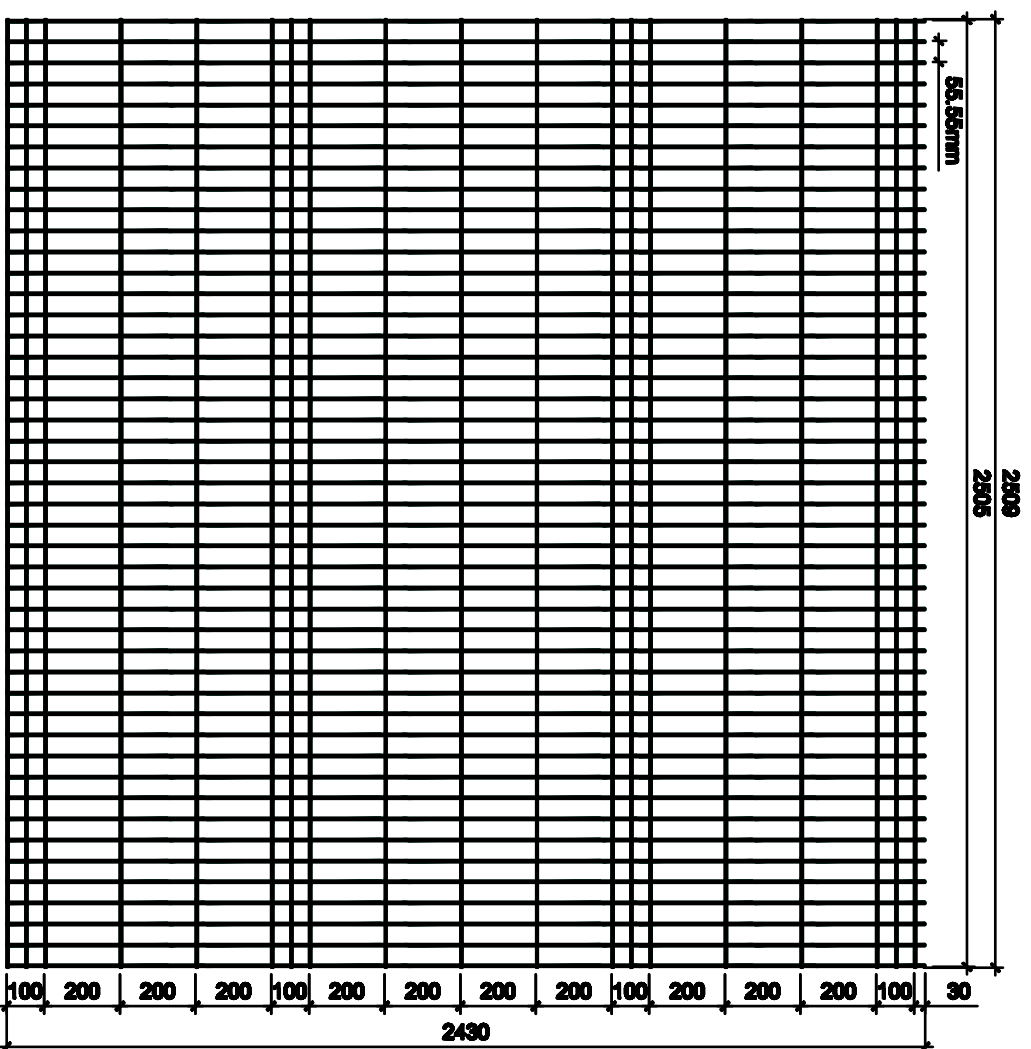

Elevation (2430 high panel)  
SCALE: 1/20@A3

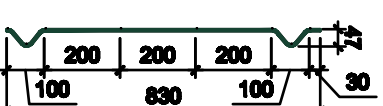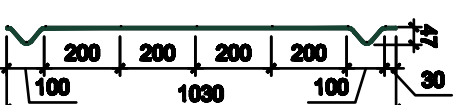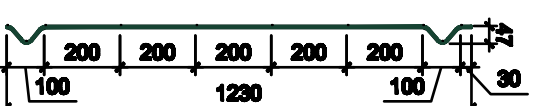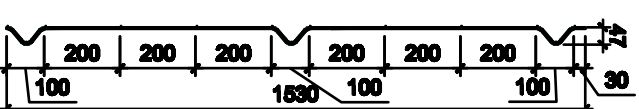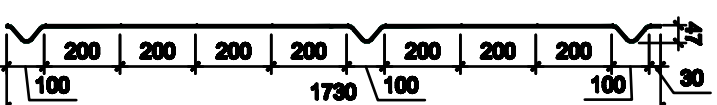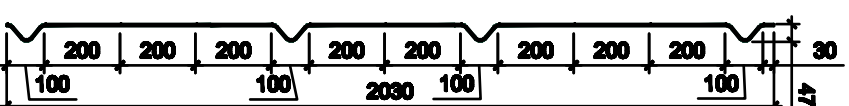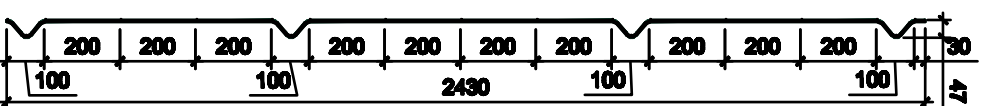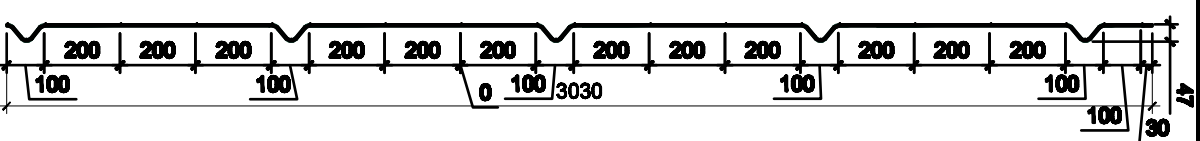

Sections (All heights shown)  
SCALE: 1/20@A3



J.N.CUMMINS & CO.LTD

Industrial Fencing Contractors



Mayfield, Caxtel, Co Tipperary  
Tel: 00353 62 62214 Fax: 00353 62 62947  
Info@meshfence.co.uk  
www.meshfence.co.uk



DRAWING TITLE

JNC RESISTA 2.5

DATE:

December 2009

SHEET SIZE:

A3

SCALE:

See Notes

DWG. NO.:

JNC R 2.5

REV. NO.:

A

IMPORTANT! NOTE SAMPLE DRAWING ONLY ACTUAL DIMENSIONS MAY CHANGE. DO NOT SCALE

Copyright J.N.C. Fencing.  
This drawing must not be loaned, copied or otherwise reproduced in whole or in part or used for any purpose without the prior permission of J.N.C. Fencing.