









Perspective
SCALE: 1:120@A3

Product Code (non PPC*)	Product Code (PPC*)	Height (mm)	Horizontal wires (Qty)	Notes: (all heights)
1301067	1301075	830	8	Vertical Wires - 55 x Ø5mm
1301068	1301076	1030	9	Horizontal Wires - Ø6mm
1301069	1301077	1230	10	Vertical C/C - 55mm
1301070	1301078	1530	13	Aperture (mm) - 200x50mm
1301071	1301079	1730	14	Width (mm) - 3009
1301073	1301081	2030	17	
1301065	1301064	2430	19	


*PPC = Powder Coated

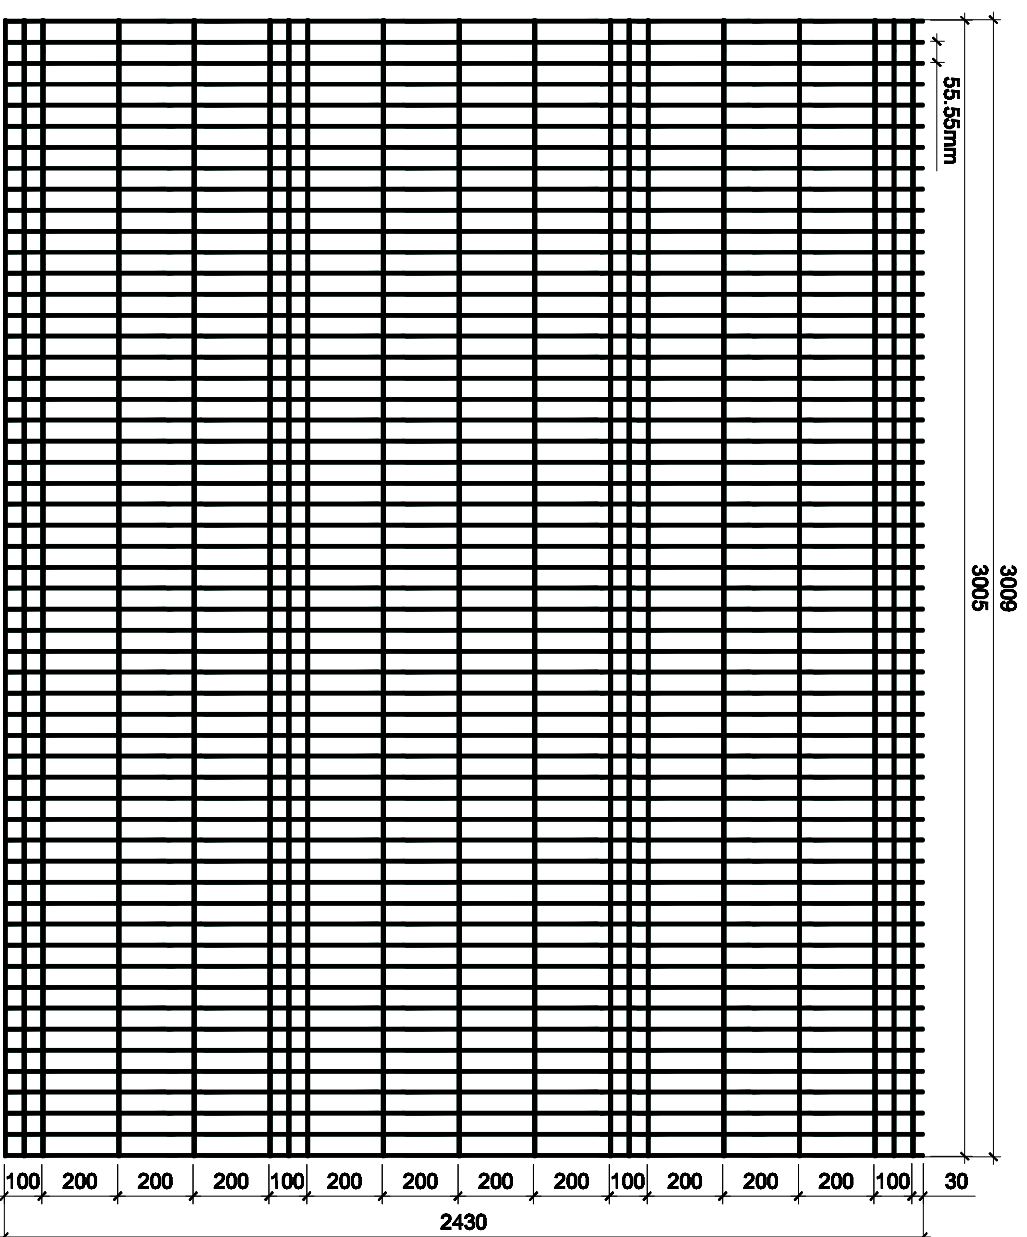

Elevation (2430 high panel)
SCALE: 1:120@A3

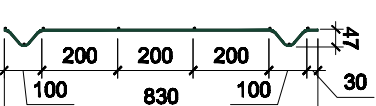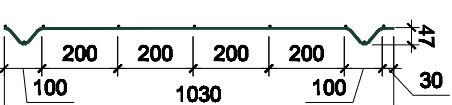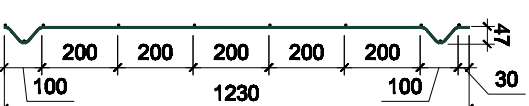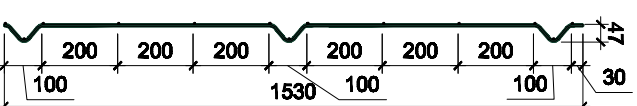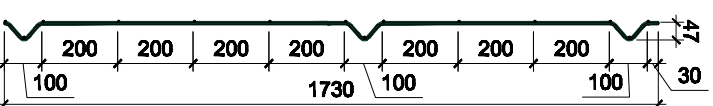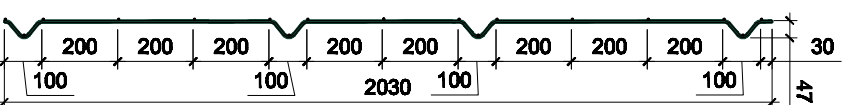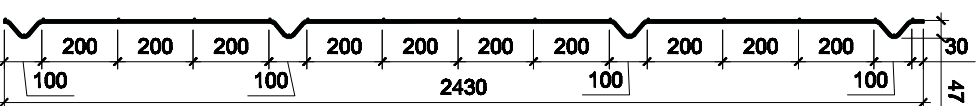

Sections (All heights shown)
SCALE: 1:120@A3

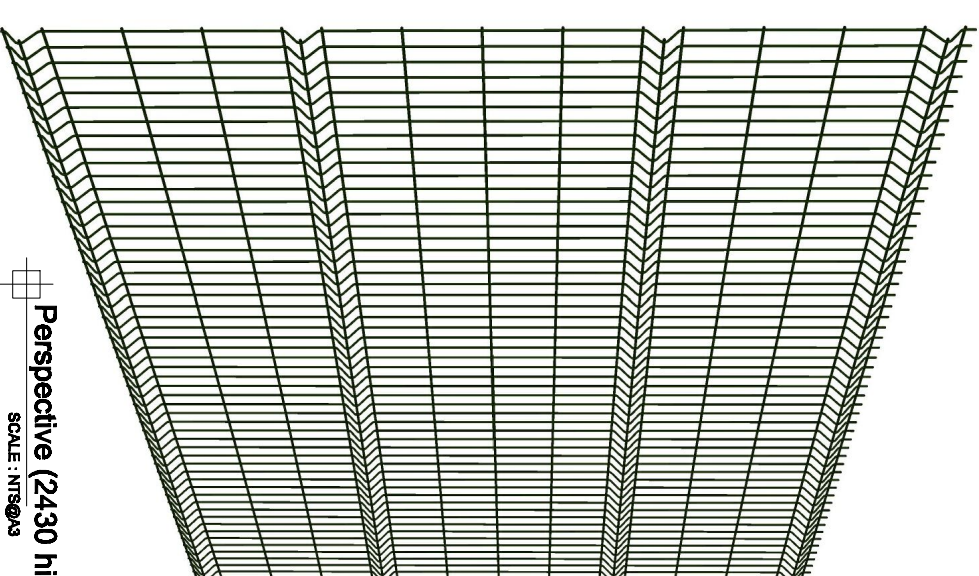

Perspective (2430 high panel)
SCALE: 1:120@A3



J.N.CUMMINS & CO.LTD
Industrial Fencing Contractors



Mayfield, Cashel, Co Tipperary
Tel: 00353 62 62214 Fax: 00353 62 62947
Info@meshfence.co.uk
www.meshfence.co.uk



JNC RESISTA 653

DRAWING TITLE

DATE: December 2009

SHEET SIZE: A3

SCALE: See Notes

DWG. NO.: JNC R 653

REV. NO.: A

IMPORTANT! NOTE SAMPLE DRAWING ONLY ACTUAL DIMENSIONS MAY CHANGE. **DO NOT SCALE**

Copyright J.N.C. Fencing.

This drawing must not be loaned, copied or otherwise reproduced in whole or in part or used for any purpose without the prior permission of J.N.C. Fencing.