





Perspective  
SCALE: 1:NTS@A3

Product Code (non PPC*)	Product Code (PPC*)	Height (mm)	Horizontal wires (Qty)	Notes: (all heights)
1301161	1301167	1230	10	Vertical Wires - 101 x Ø5mm
1301162	1301168	1530	13	Horizontal Wires - Ø6mm
1301163	1301169	1730	14	Vertical C/C - 30mm
1301164	1301170	2030	17	Aperture (mm) - 200x25mm
1301165	1301171	2430	19	Width (mm) - 3009mm






\*PPC = Powder Coated

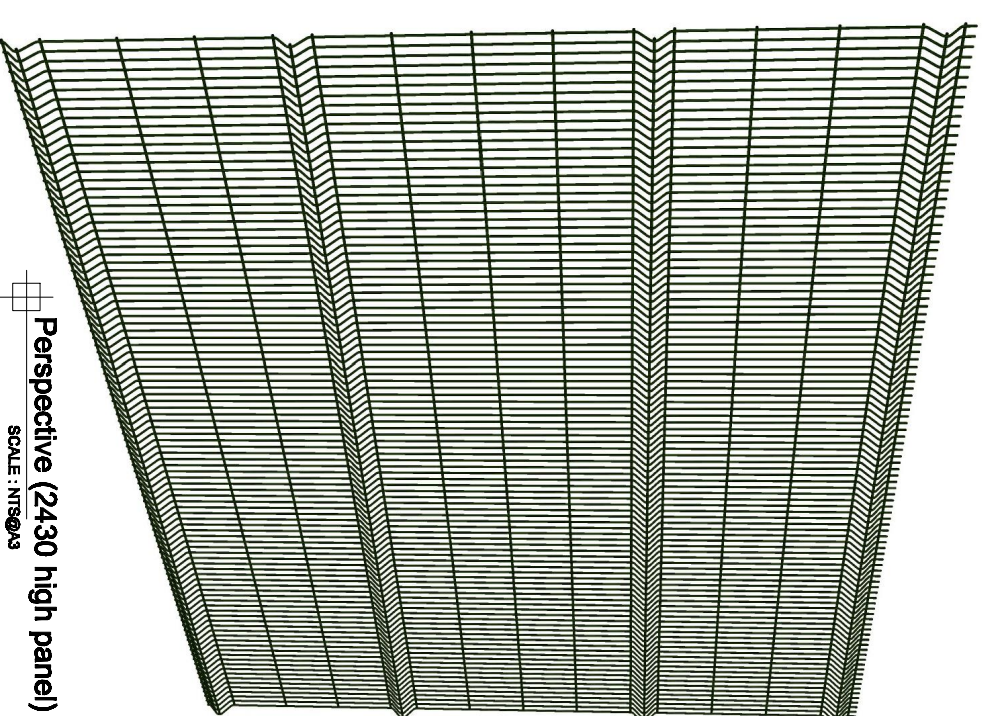

Perspective (2430 high panel)  
SCALE: 1:NTS@A3

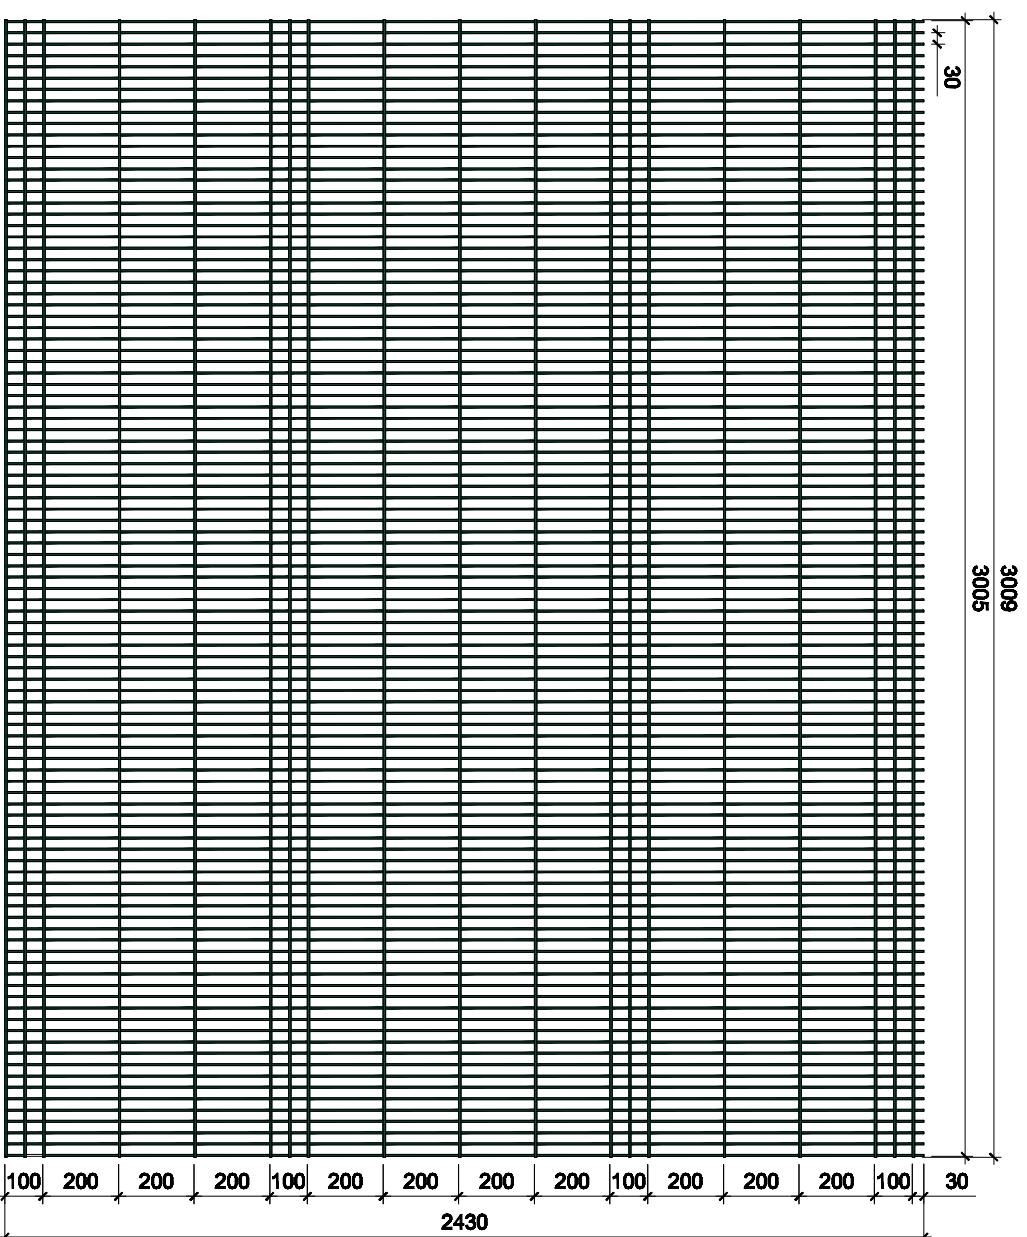

Elevation (2430 high panel)  
SCALE: 1:120@A3

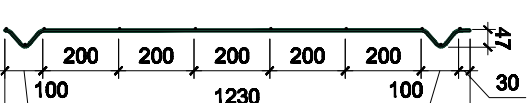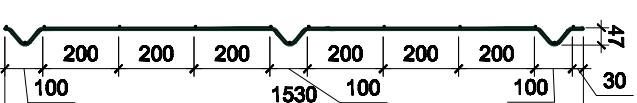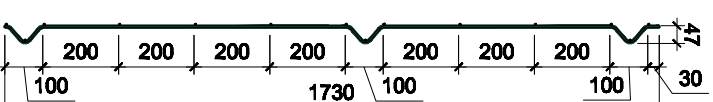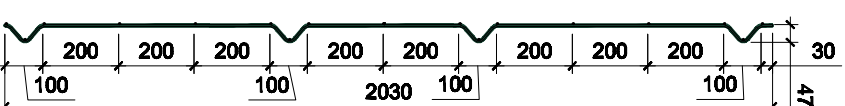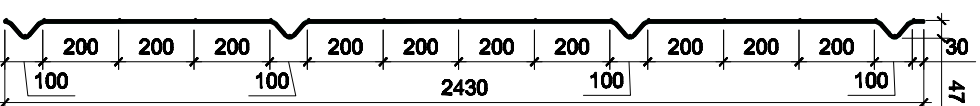

Sections (All heights shown)  
SCALE: 1:120@A3



**J.N.CUMMINS & CO.LTD**  
Industrial Fencing Contractors



Mayfield, Cashel, Co Tipperary  
Tel: 00353 62 62214 Fax: 00353 62 62947  
Info@meshfence.co.uk  
www.meshfence.co.uk



DRAWING TITLE

**JNC SUPREME 653**

DATE:

December 2009

SHEET SIZE:

A3

SCALE:

See Notes

DWG. NO.:

JNC S 653

REV. NO.:

A

**IMPORTANT! NOTE SAMPLE DRAWING ONLY ACTUAL DIMENSIONS MAY CHANGE. DO NOT SCALE**

Copyright J.N.C. Fencing.

This drawing must not be loaned, copied or otherwise reproduced in whole or in part or used for any purpose without the prior permission of J.N.C. Fencing.