







Perspective
SCALE: 1:NTS@A3

| Product Code (non PPC*) | Product Code (PPC*) | Height (mm) | Horizontal wires (Qty) | Notes: (all heights) |
|-------------------------|---------------------|-------------|------------------------|--|
| 1301158 | 1301159 | 1030 | 32 | Vertical Wires - 51 x Ø6mm |
| 1301153 | 1301154 | 1230 | 38 | Horizontal Wires - 2 x Ø8mm |
| 1301236 | 1301137 | 2030 | 62 | Vertical C/C - 50mm |
| 1301232 | 1301233 | 2430 | 74 | Width (mm) - 2509mm |
| 1301190 | 1301191 | 3030 | 92 | Aperture - Complete panel is 66.7x50mm |


*PPC = Powder Coated

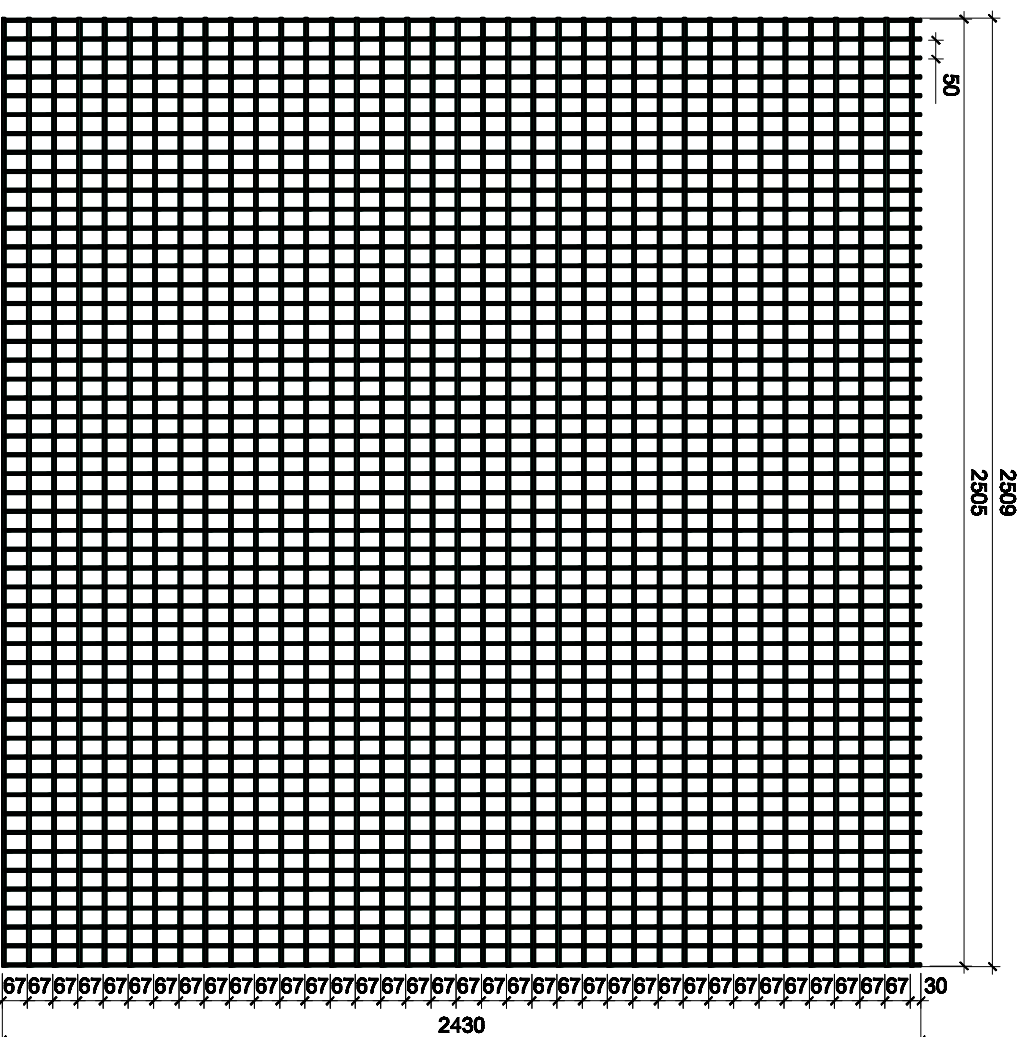

Elevation (2430 high panel)
SCALE: 1:200@A3

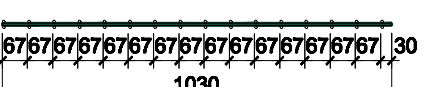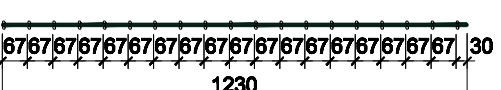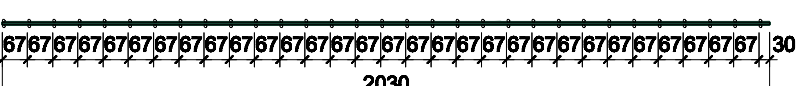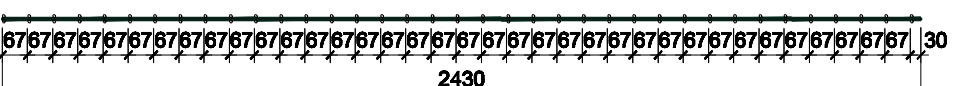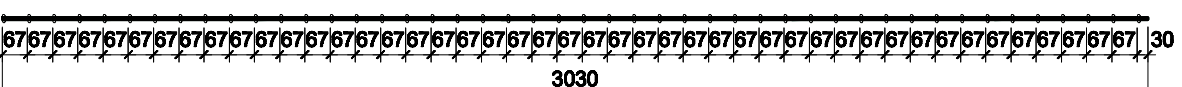

Sections (All heights shown)
SCALE: 1:200@A3

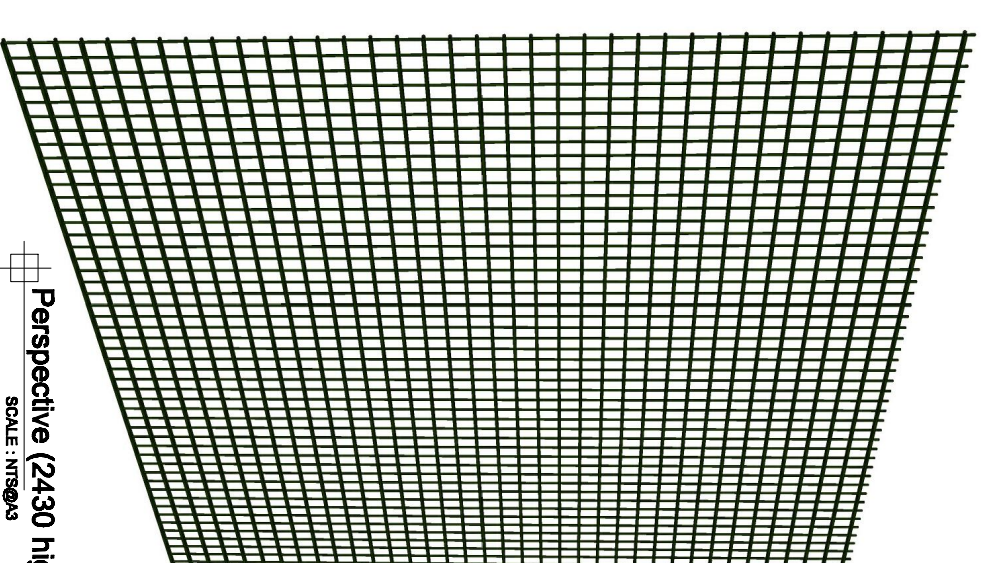

Perspective (2430 high panel)
SCALE: 1:NTS@A3



J.N.CUMMINS & CO.LTD
Industrial Fencing Contractors



Mayfield, Cashel, Co Tipperary
Tel: 00353 62 62214 Fax: 00353 62 62947
Info@meshfence.co.uk
www.meshfence.co.uk



DRAWING TITLE

JNC Full Rebound 2.5

DATE:

December 2009

SHEET SIZE:

A3

SCALE:

See Notes

DWG. NO.:

JNC F R 2.5

REV. NO.:

A

IMPORTANT! NOTE SAMPLE DRAWING ONLY ACTUAL DIMENSIONS MAY CHANGE. DO NOT SCALE

Copyright J.N.C. Fencing.

This drawing must not be loaned, copied or otherwise reproduced in whole or in part or used for any purpose without the prior permission of J.N.C. Fencing.