






Perspective
SCALE: 1:NTS@A3

Product Code (non PPC*)	Product Code (PPC*)	Height (mm)	Horizontal wires (Qty)	Notes: (all heights)
1301240	1301243	1230	38	Vertical Wires - 51 x Ø6mm
1301241	1301244	2030	58	Horizontal Wires - 2 x Ø8mm
1301242	1301245	2430	68	Vertical C/C - 50mm
1301198	1301199	3030	82	Width (mm) - 2509
				Aperture - First 1.2m
				high is 66.7x50mm. The balance is 80x50mm


*PPC = Powder Coated

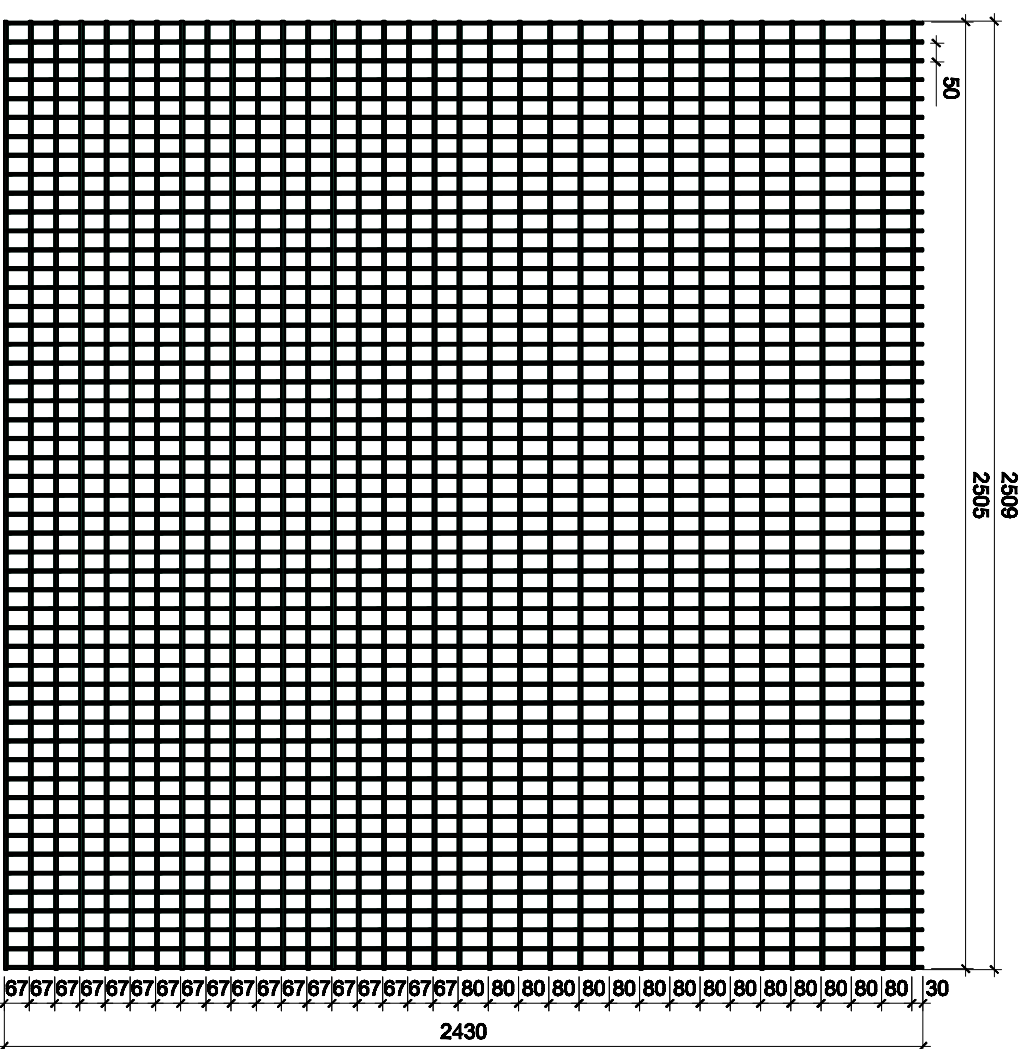

Elevation (2430 high panel)
SCALE: 1:200@A3

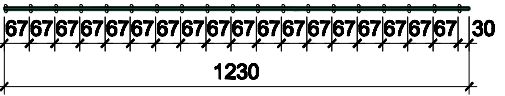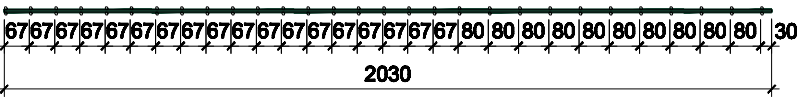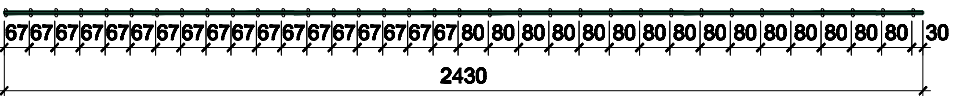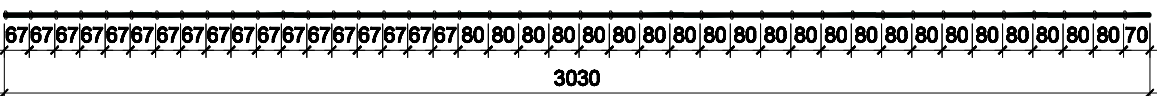

Sections (All heights shown)
SCALE: 1:200@A3

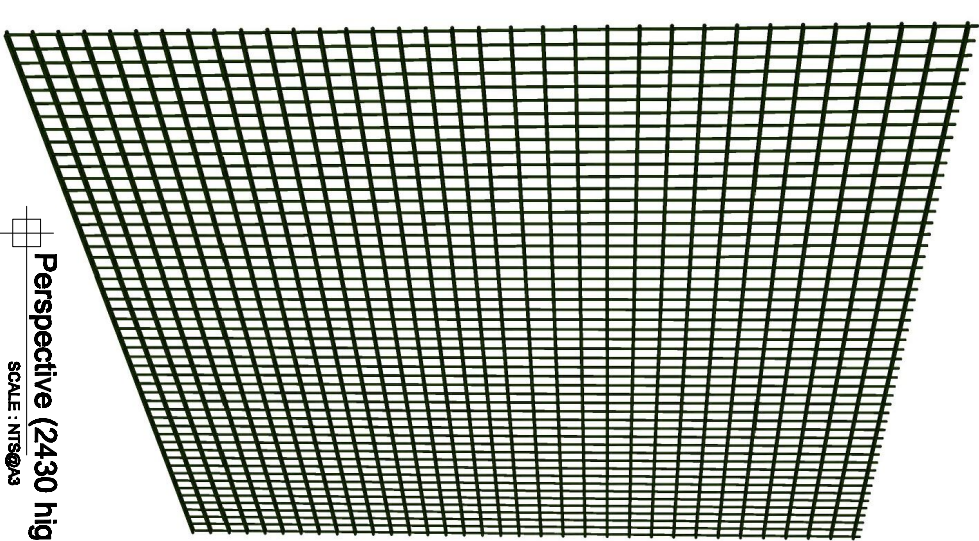

Perspective (2430 high panel)
SCALE: 1:NTS@A3



J.N.CUMMINS & CO.LTD
Industrial Fencing Contractors



Mayfield, Cashel, Co Tipperary
Tel: 00353 62 62214 Fax: 00353 62 62947
Info@meshfence.co.uk
www.meshfence.co.uk



DRAWING TITLE

JNC Hockey Rebound 2.5

DATE:

December 2009

SHEET SIZE:

A3

SCALE:

See Notes

DWG. NO.:

JNC H R 2.5

REV. NO.:

A

IMPORTANT! NOTE SAMPLE DRAWING ONLY ACTUAL DIMENSIONS MAY CHANGE. **DO NOT SCALE**

Copyright J.N.C. Fencing.

This drawing must not be loaned, copied or otherwise reproduced in whole or in part or used for any purpose without the prior permission of J.N.C. Fencing.