



Perspective
SCALE: 1:NTS@A3

Product Code (non PPC*)	Product Code (PPC*)	Height (mm)	Horizontal wires (Qty)	Notes: (all heights)
1301106	1301117	1206	95	Vertical Wires - 34 x Ø4mm
1301212	1301213	1803	142	Horizontal Wires - Ø4mm
1301112	1301123	2006	158	Vertical C/C - 12.7mm
1301107	1301118	2400	189	Aperture (mm) - 76.2x12.7mm
1301108	1301119	2705	213	Width (mm) - 2515mm
1301109	1301120	3009	237	
1301110	1301121	3200	252	


*PPC = Powder Coated

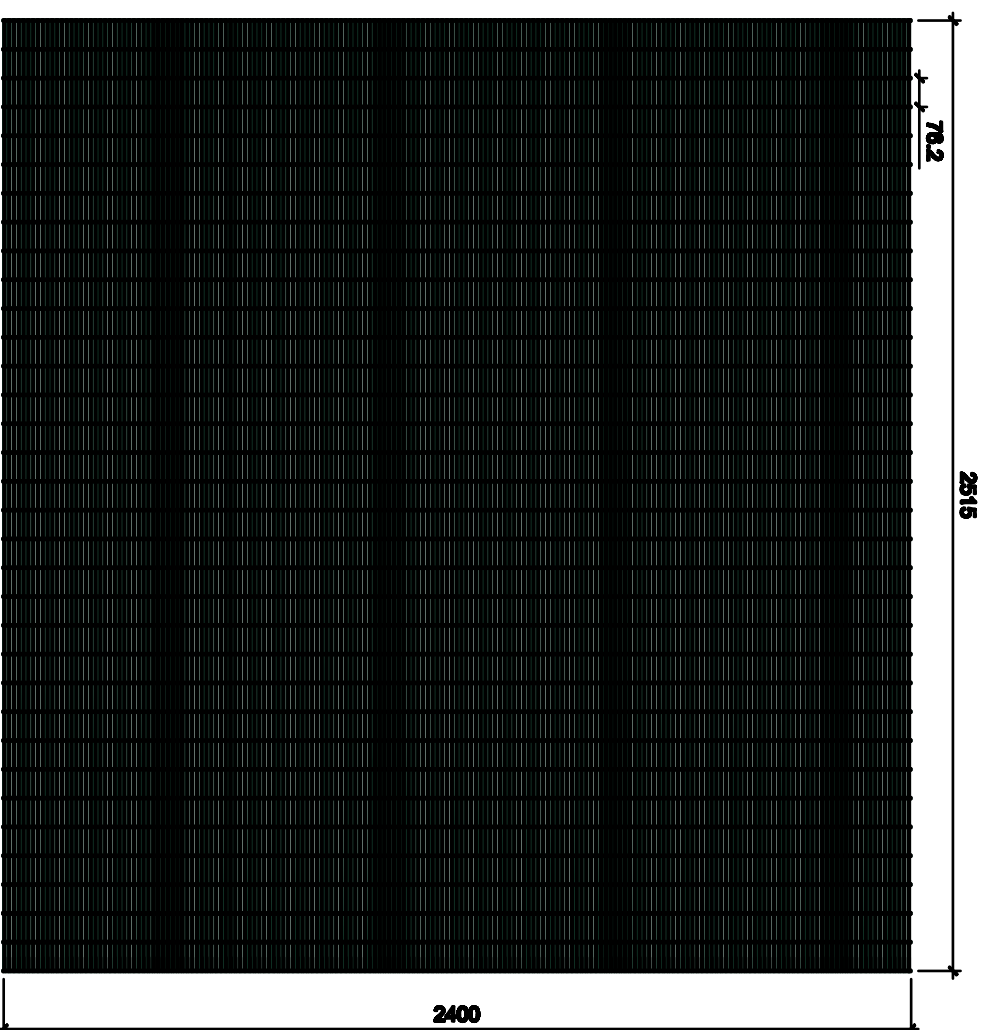

Elevation (2460 high panel)
SCALE: 1:2N@A3

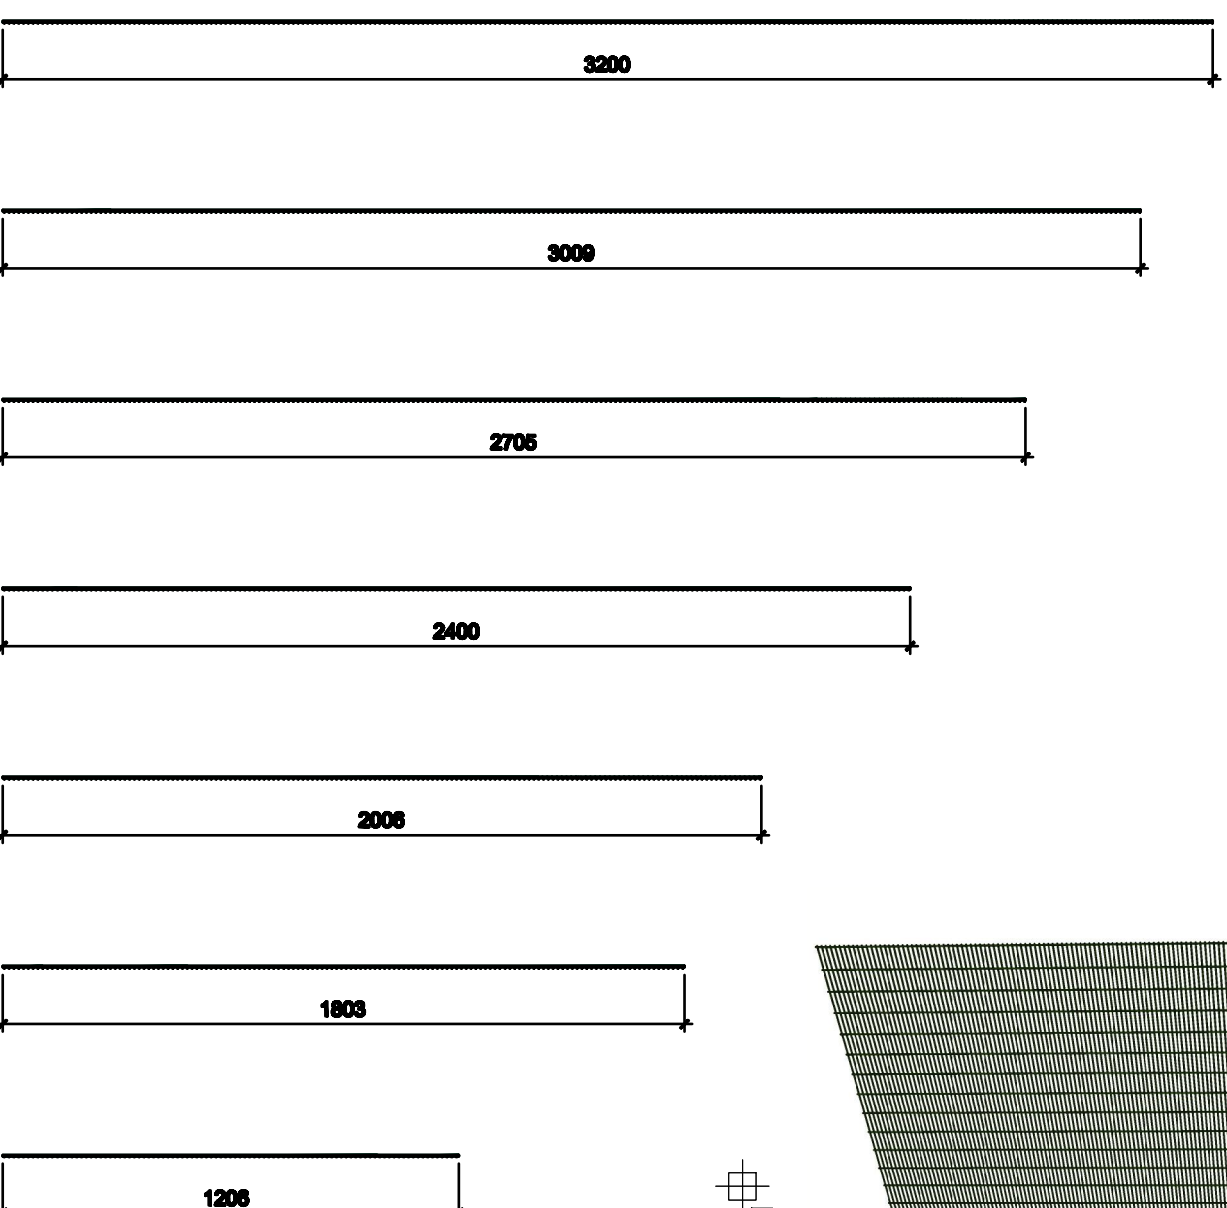


Sections (All heights shown)
SCALE: 1:20@A3

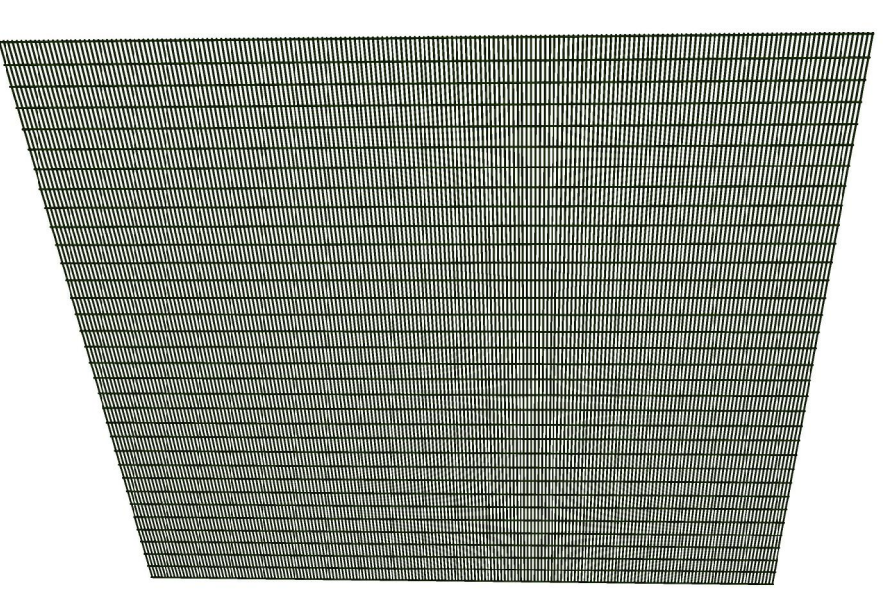

Perspective (2460 high panel)
SCALE: 1:NTS@A3



J.N.CUMMINS & CO.LTD
Industrial Fencing Contractors

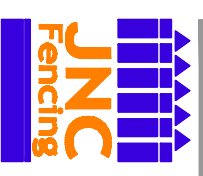

Mayfield, Caeaf, Co Tipperary
Tel: 00353 62 82214 Fax: 00353 62 62947
Info@jncfencing.co.uk
www.jncfencing.co.uk



DRAWING TITLE

JNC Ultra 358

DATE:

December 2009

SHEET SIZE:

A3

SCALE:

See Notes

DWG. NO.:

JNC U 358

REV. NO.:

A

IMPORTANT! NOTE: SAMPLE DRAWING ONLY. ACTUAL DIMENSIONS MAY CHANGE. DO NOT SCALE

Copyright J.N.C. Fencing.

This drawing must not be loaned, copied or otherwise reproduced in whole or in part or used for any purpose without the prior permission of J.N.C. Fencing.