





Perspective  
SCALE: 1:NTS@A3

Product Code (non PPC*)	Product Code (PPC*)	Height (mm)	Horizontal wires (Qty)	Notes: (all heights)
1301238	1301239	2030	46	Vertical Wires - 51 x Ø6mm
1301186	1301188	2430	50	Horizontal Wires - 2 x Ø8mm
1301187	1301189	3030	56	Vertical C/C - 50mm
				Width (mm) - 2509mm
				Aperture (mm) - First 1.20m high is 66.7x50mm. The balance is 200x50mm


\*PPC = Powder Coated

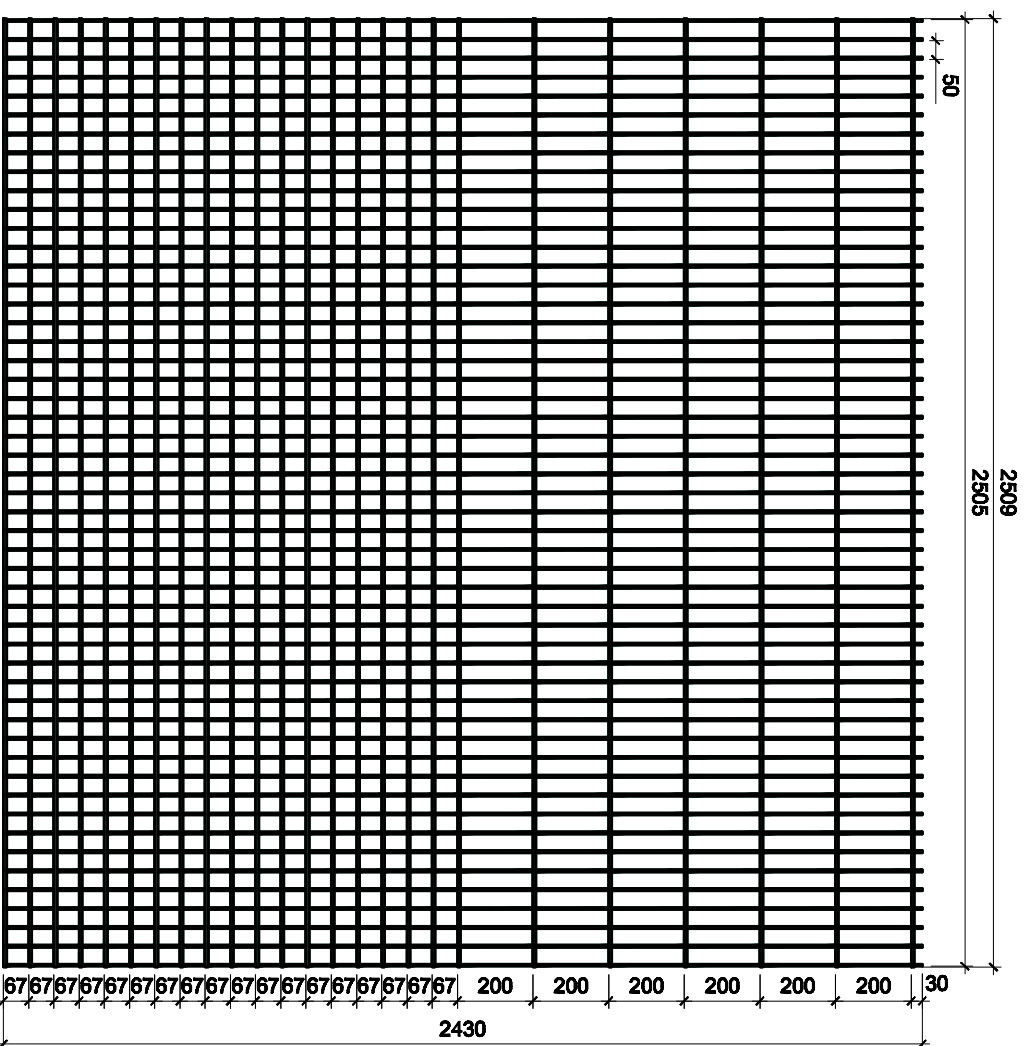

Elevation (2430 high panel)  
SCALE: 1:120@A3

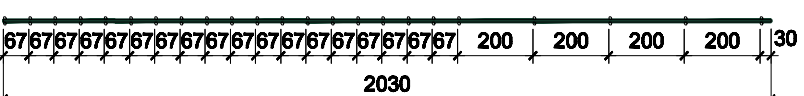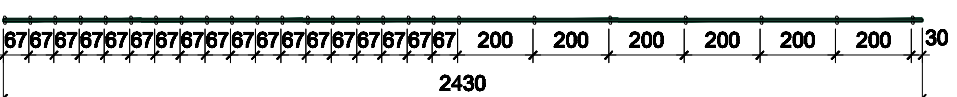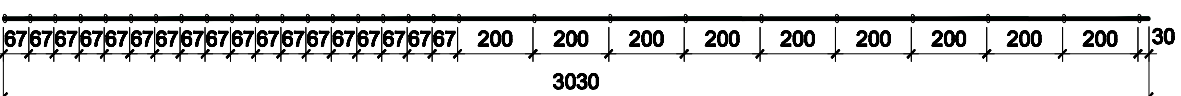

Sections (All heights shown)  
SCALE: 1:120@A3

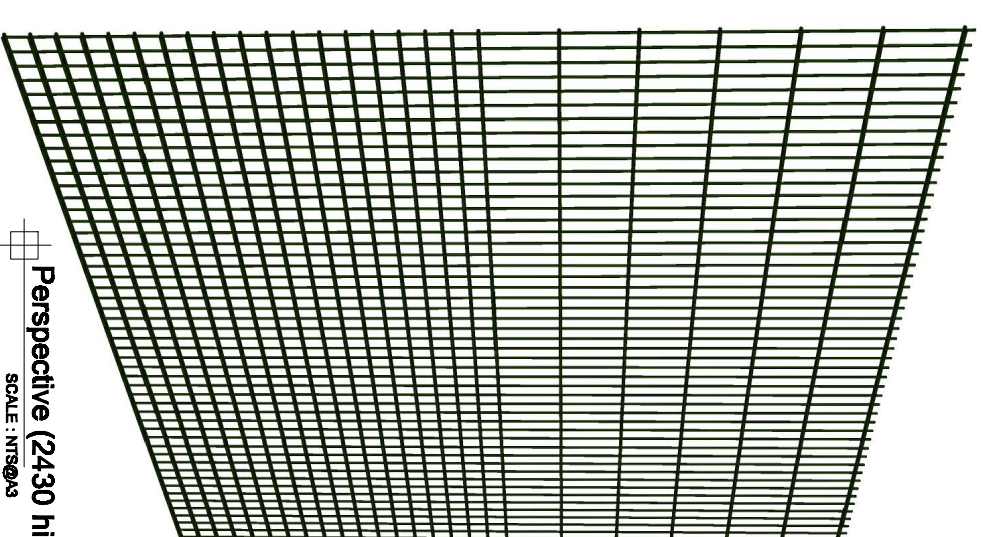

Perspective (2430 high panel)  
SCALE: 1:NTS@A3



**J.N.CUMMINS & CO.LTD**  
Industrial Fencing Contractors



Mayfield, Cashel, Co Tipperary  
Tel: 00353 62 82214 Fax: 00353 62 62947  
info@meshfence.co.uk  
www.meshfence.co.uk



DRAWING TITLE

**JNC Sports Rebound 2.5**

DATE:

**December 2009**

SHEET SIZE:

**A3**

SCALE:

See Notes

DWG. NO.:

**JNC S R 2.5**

REV. NO.:

**A**

**IMPORTANT!** NOTE: SAMPLE DRAWING ONLY. ACTUAL DIMENSIONS MAY CHANGE. **DO NOT SCALE**

Copyright J.N.C. Fencing.

This drawing must not be loaned, copied or otherwise reproduced in whole or in part or used for any purpose without the prior permission of J.N.C. Fencing.